

# REHABILITATION & REFORM


Nicoline Noer Moensted

Tutor Catarina Sposato

3rd year

# TABLE OF CONTENT

CATEGORY	CODE	TITLE	SCALE	PRINT- SIZE	PAGE
Existing Drawings	EXSP-01	Existing plan - Site plan	1_100	A0	1
	EXFP-01	Existing plan - Ground + First floor plan	1_75	A0	2
	EXS-01	Existing plan - Sections A + B	1_50	A0	3
	EXE-01	Existing plan - Elevation NW + NE + SE	1_50	A0	4
Demolition & Add.. Plan	DAGP-01	Demolition and addistional - Ground floor plan	1_75	A0	5
	DAFP-01	Demolition and addistional - First floor plan	1_75	A0	6
Circulation Plan	CGF-01	Circulation - Ground Floor	1_75	A0	7
	CFP-01	Circulation - First Floor	1_75	A0	8
Proposal Plan	PSP-01	Proposal - Site plan	1_100	A0	9
	PGF-01	Proposal - Ground Floor plan	1_75	A0	10
	PFF-01	Proposal - First Floor plan	1_75	A0	11
	PGC-04	Poposal - Ceiling Ground	1_75	A0	12
	PFC-05	Poposal - Ceiling First	1_75	A0	13
	PS-01	Proposal - Section A, B, C, D	1_75	A0	14
	PEP-01	Porposal - Elevation NW, NE, SW, SE	1_75	A0	15
	PRP-01	Proposal - Roof plan	1_75	A0	16
	PDP-01	Proposal - Details	1_75	A0	17
	Electrical system	ELGP-01	Electrical + lighting plan - Ground floor	1_7	A0
ELFP-02		Electrical + ligthing - First floor	1_75	A0	19
ELS-01		Electrical + ligthing - schedule	1_75	A0	20
schedule	SGF-01	Finishing - Ground floor	1_75	A0	21
	SFF-01	Finishing - First floor	1.75	A0	22
	SML-01	Finishing materials	X	A0	23
	SGF-01	Furniture - Ground floor	1_75	A0	24
	SFF-01	Furniture - first floor	1.75	A0	25
	SFDS-01	Furniture and door - schedule	X	A0	26
Modeling	RE-01	Render - exterior	px 3500	A0	27
	RI-01	Render - interior corridor	px 3500	A0	28
	RI-02	Render - interior therpy room	px 3500	A0	29
	RI-03	Render - interior psychiatrist office	px 3500	A0	30

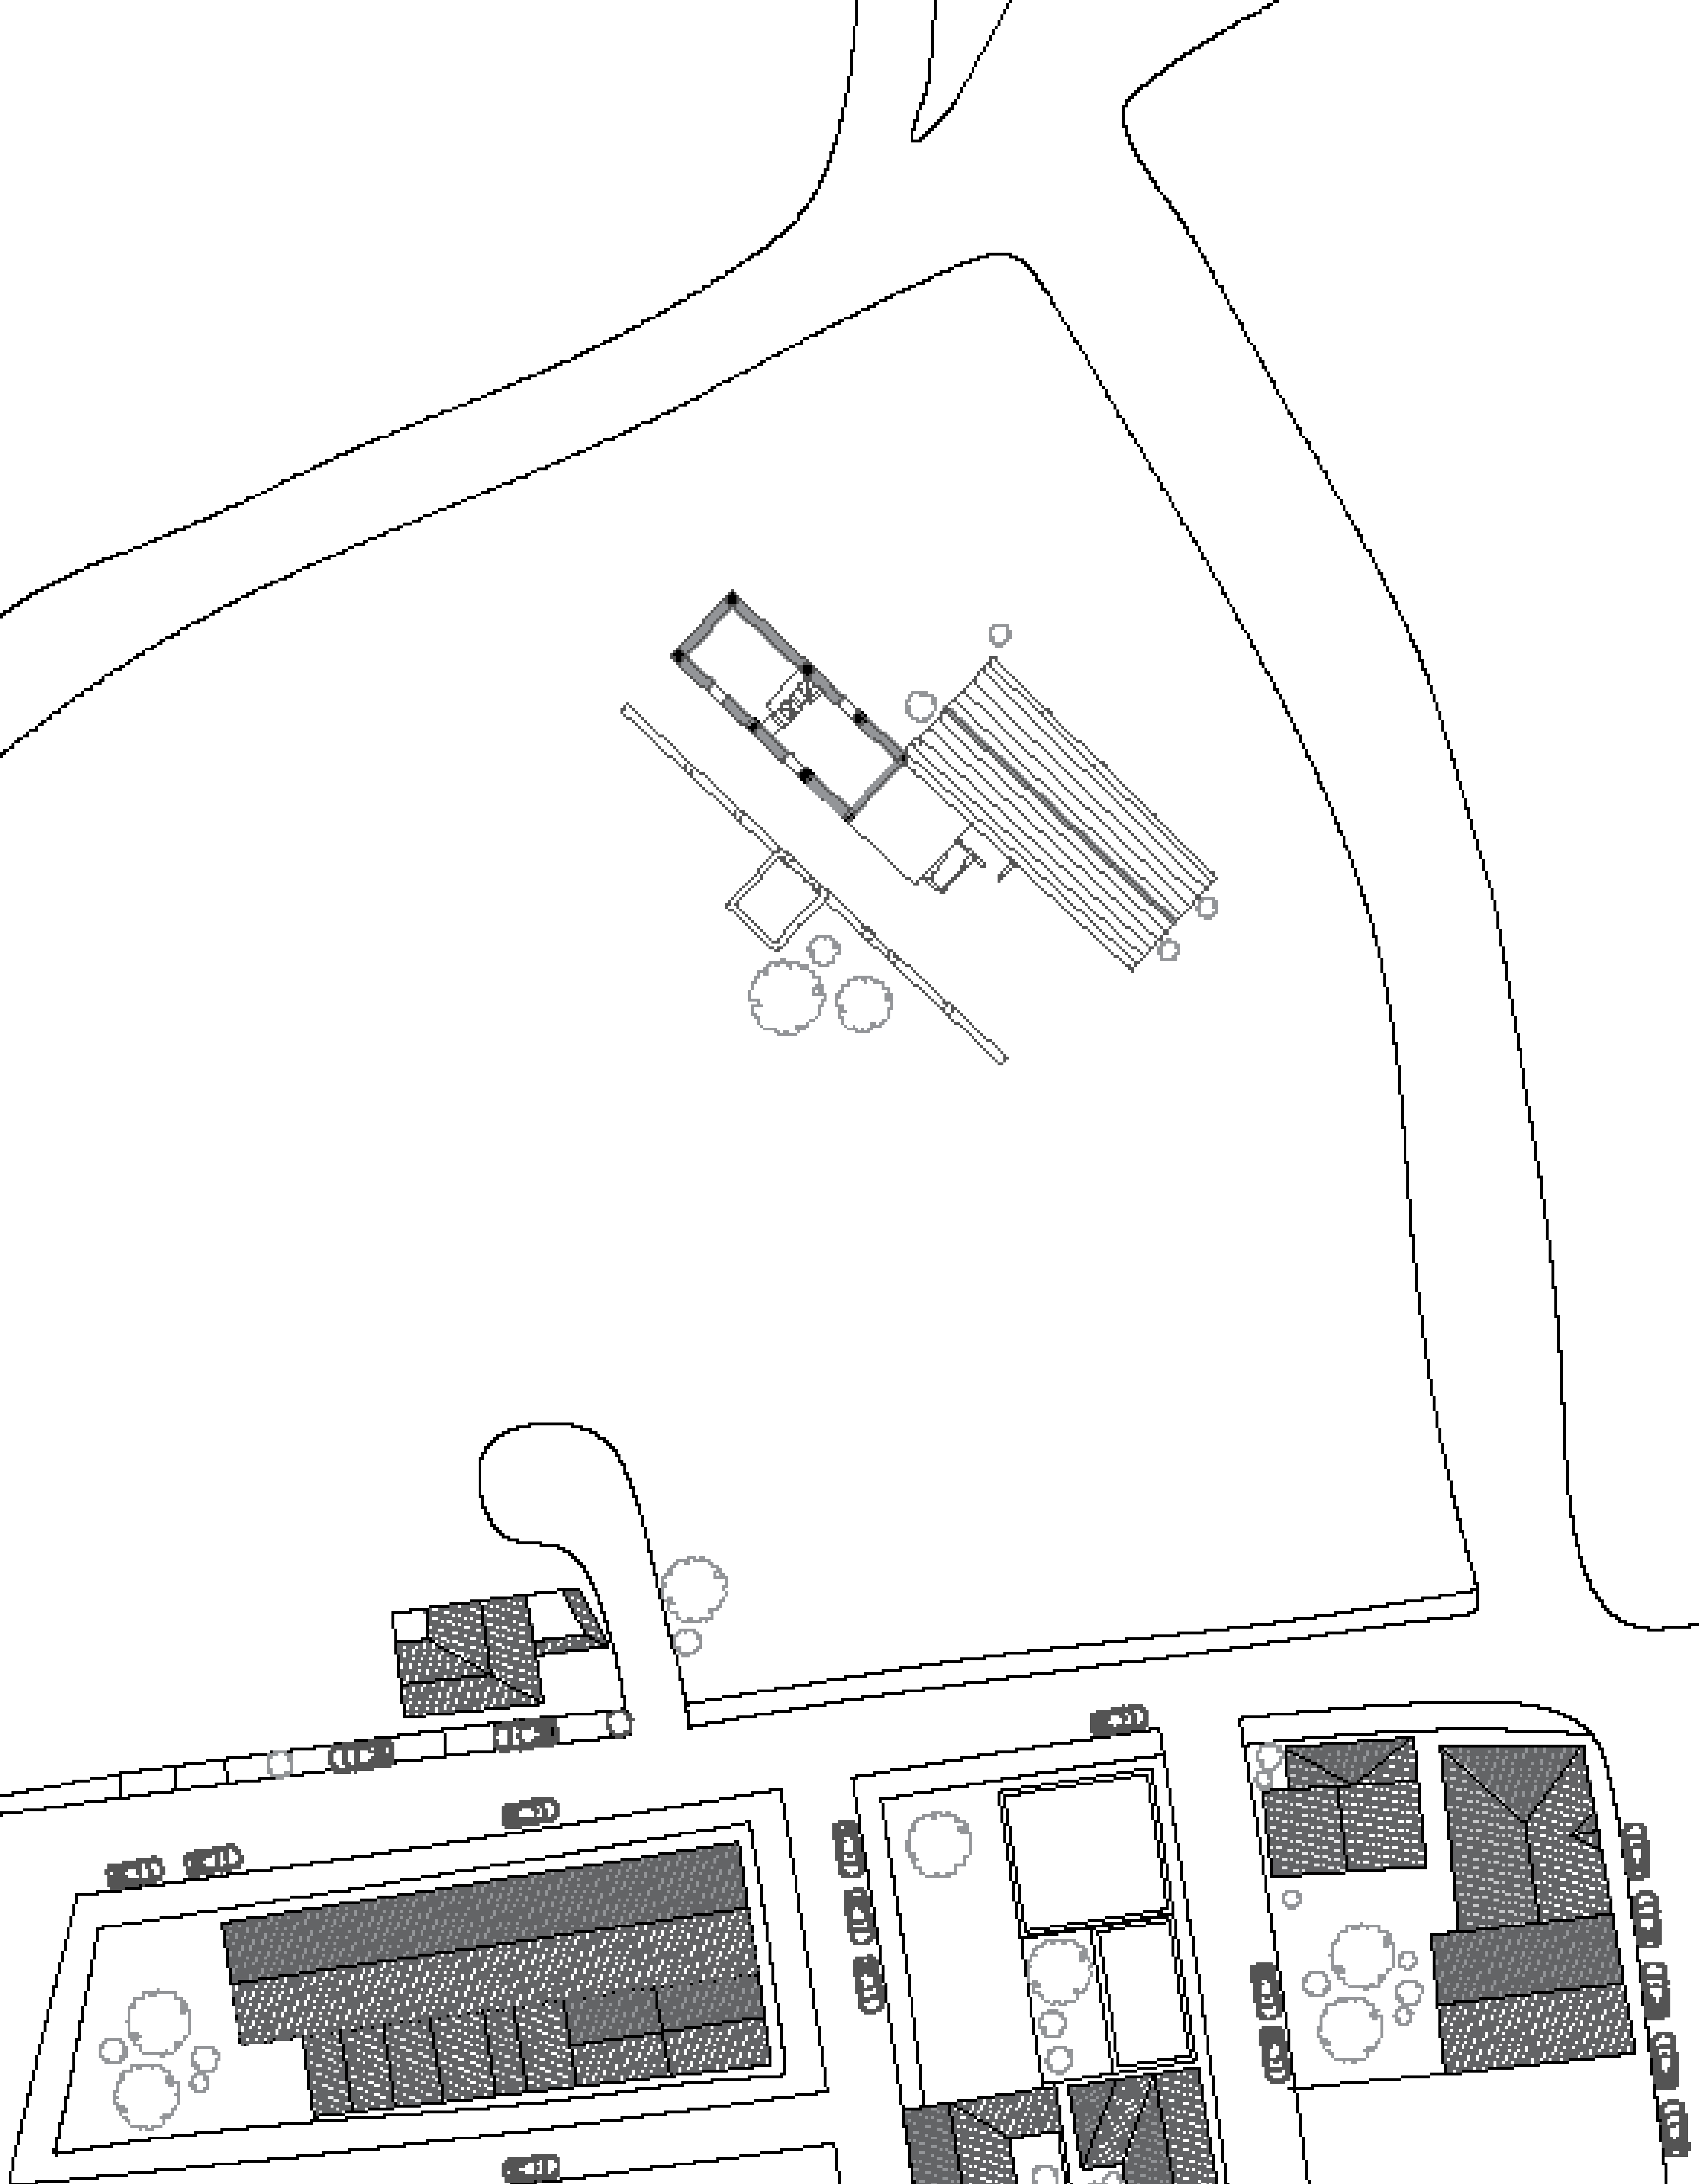


**NNM**


**Office Address :**  
 601-2000, 4, 2000, 2000, 2000  
**Site Address :**  
 2000, 2000, 2000, 2000, 2000  
**Client Address :**  
 2000, 2000, 2000, 2000, 2000

**Project Name :**  
 2000, 2000, 2000, 2000, 2000  
**Project No. :**  
 2000, 2000, 2000, 2000, 2000  
**Project Date :**  
 2000, 2000, 2000, 2000, 2000  
**Project No. :**  
 001-INT-A-PTG-EXSP-01



**EXSP-01**

**2000, 2000, 2000, 2000, 2000**

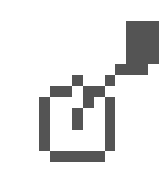


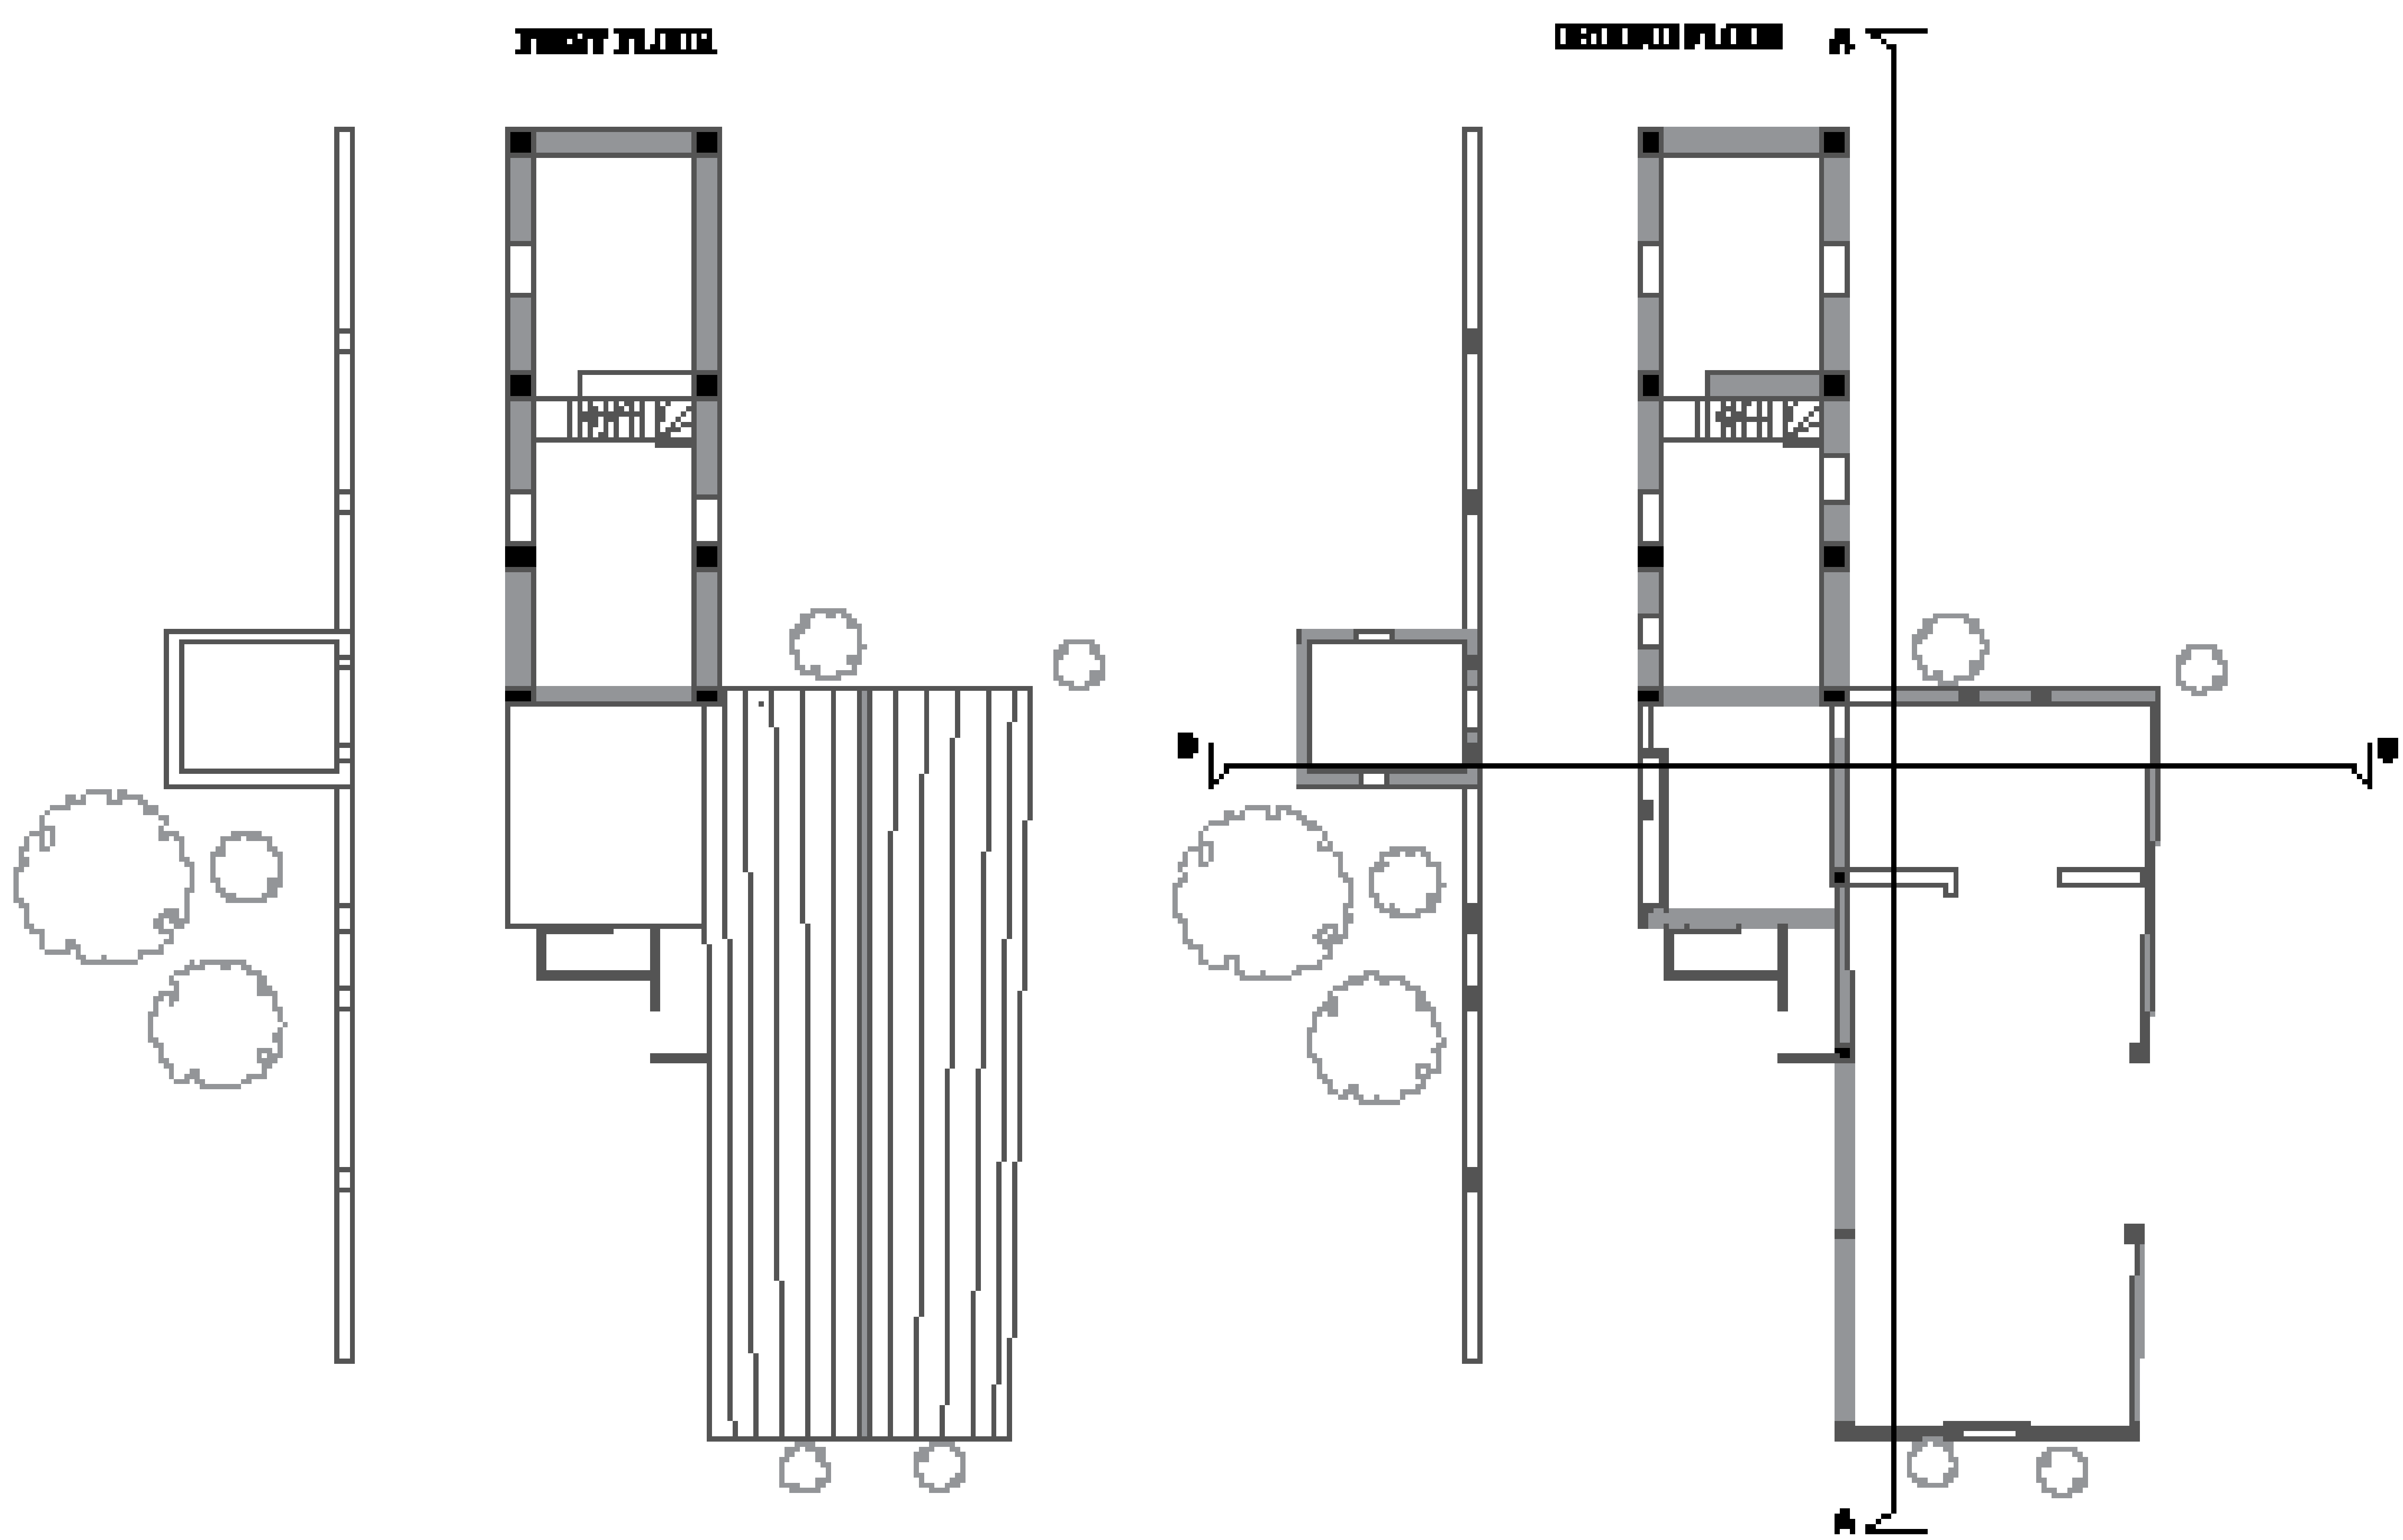




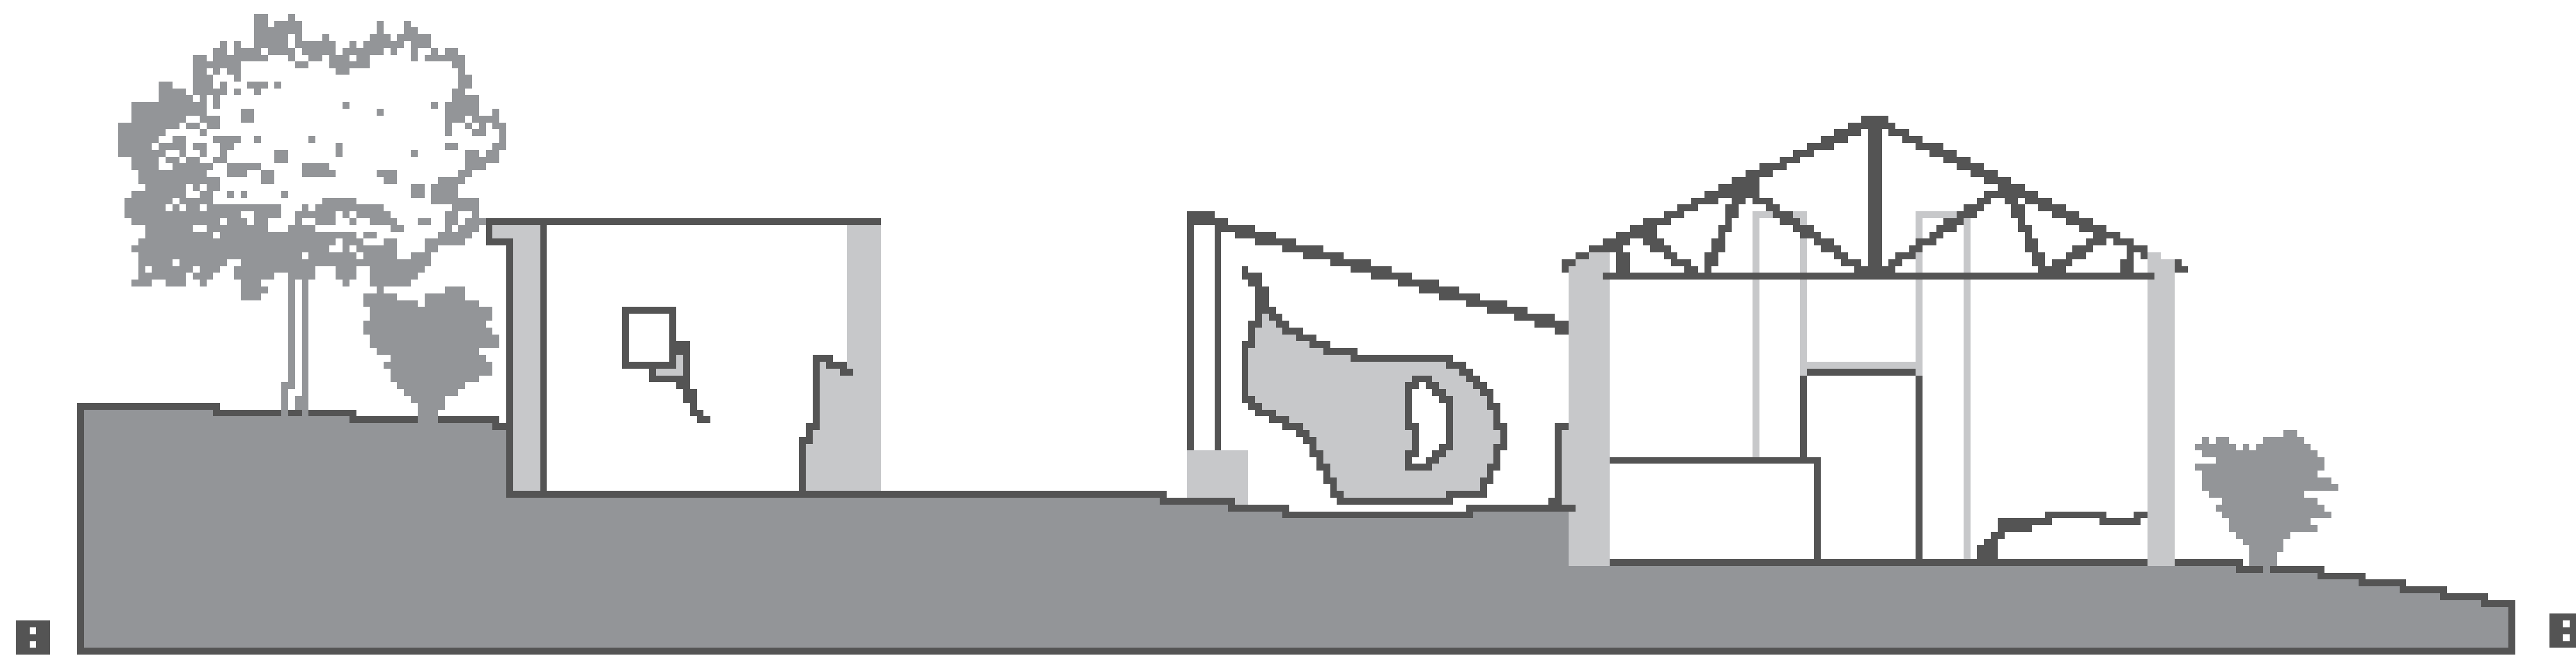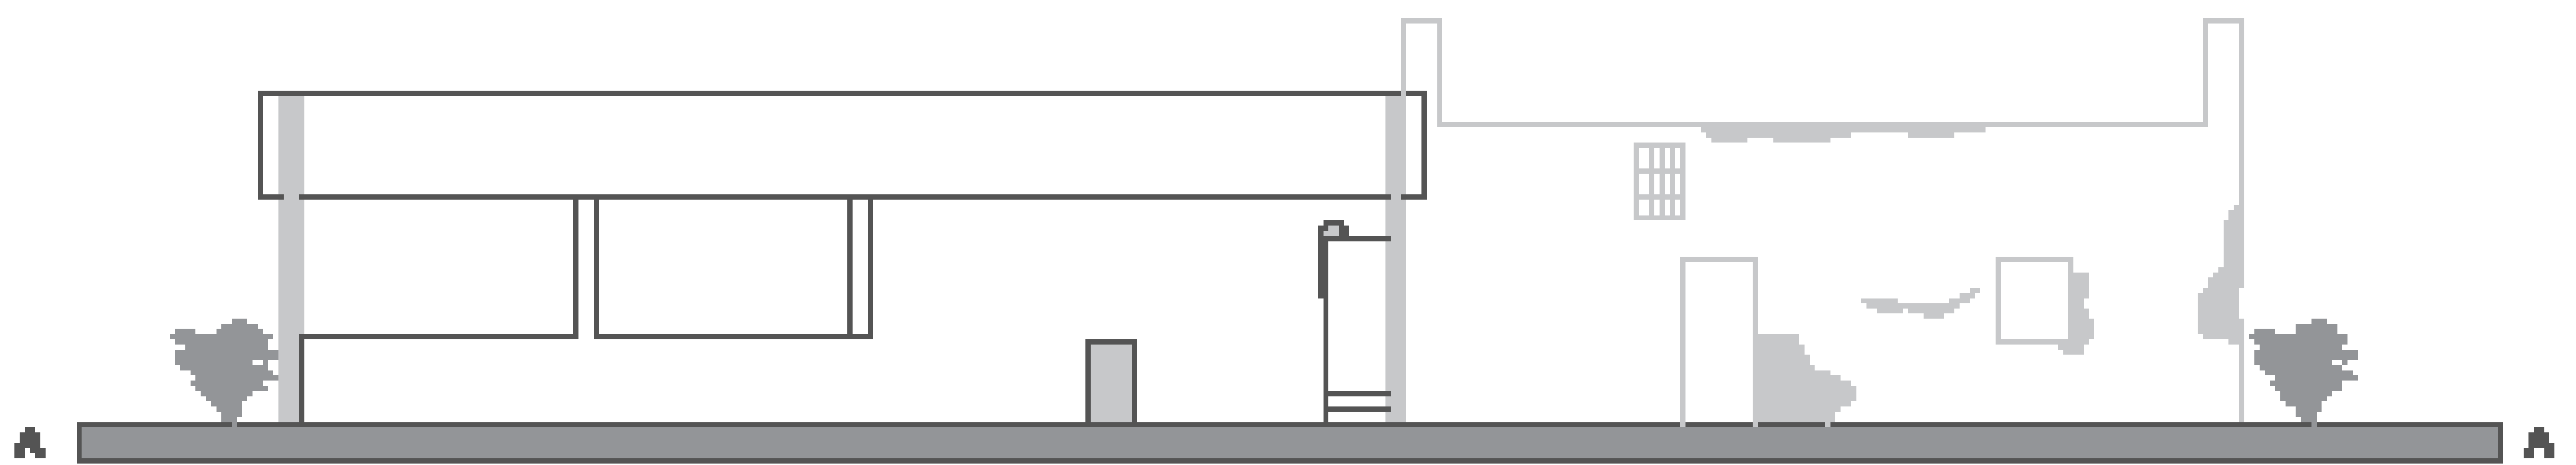

NORTH ELEVATION

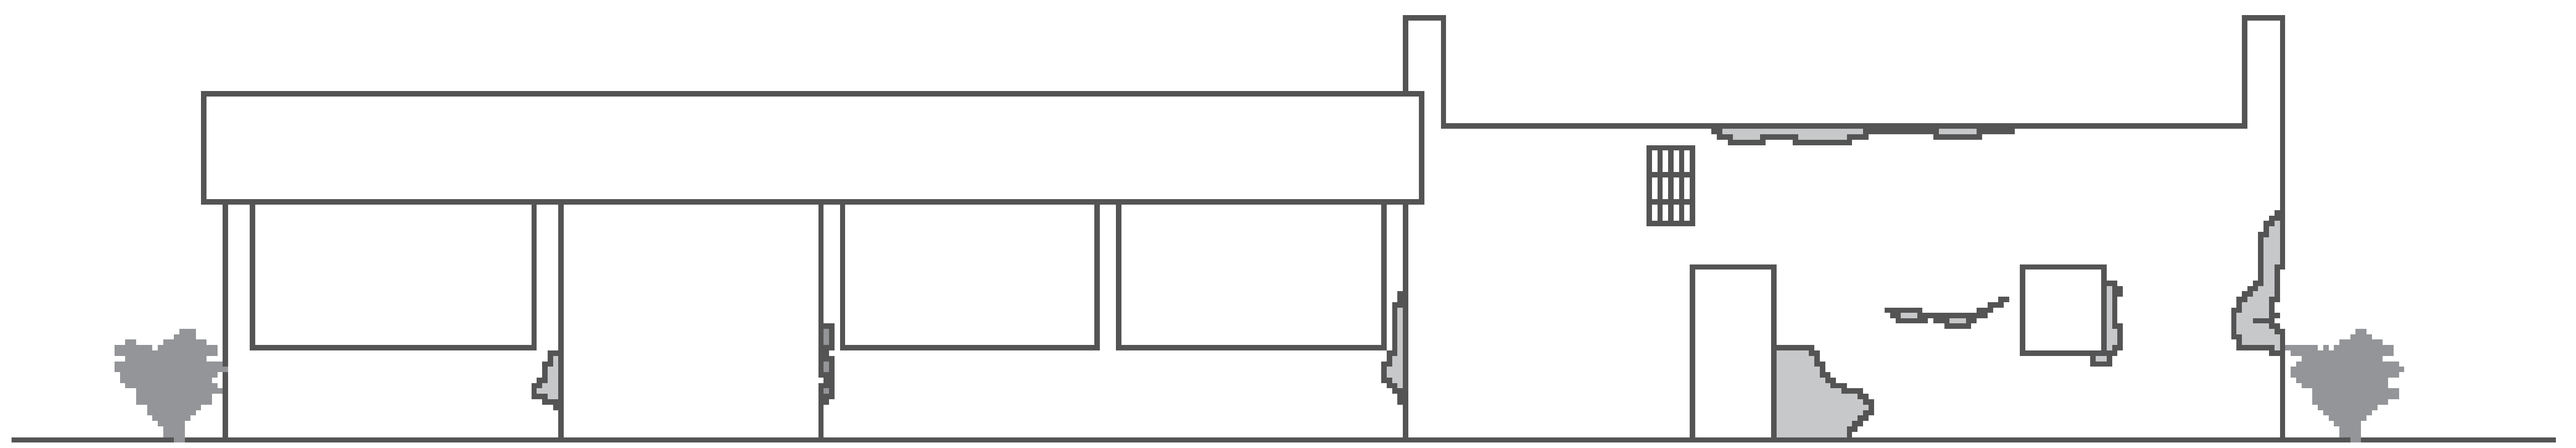


NORTH WEST

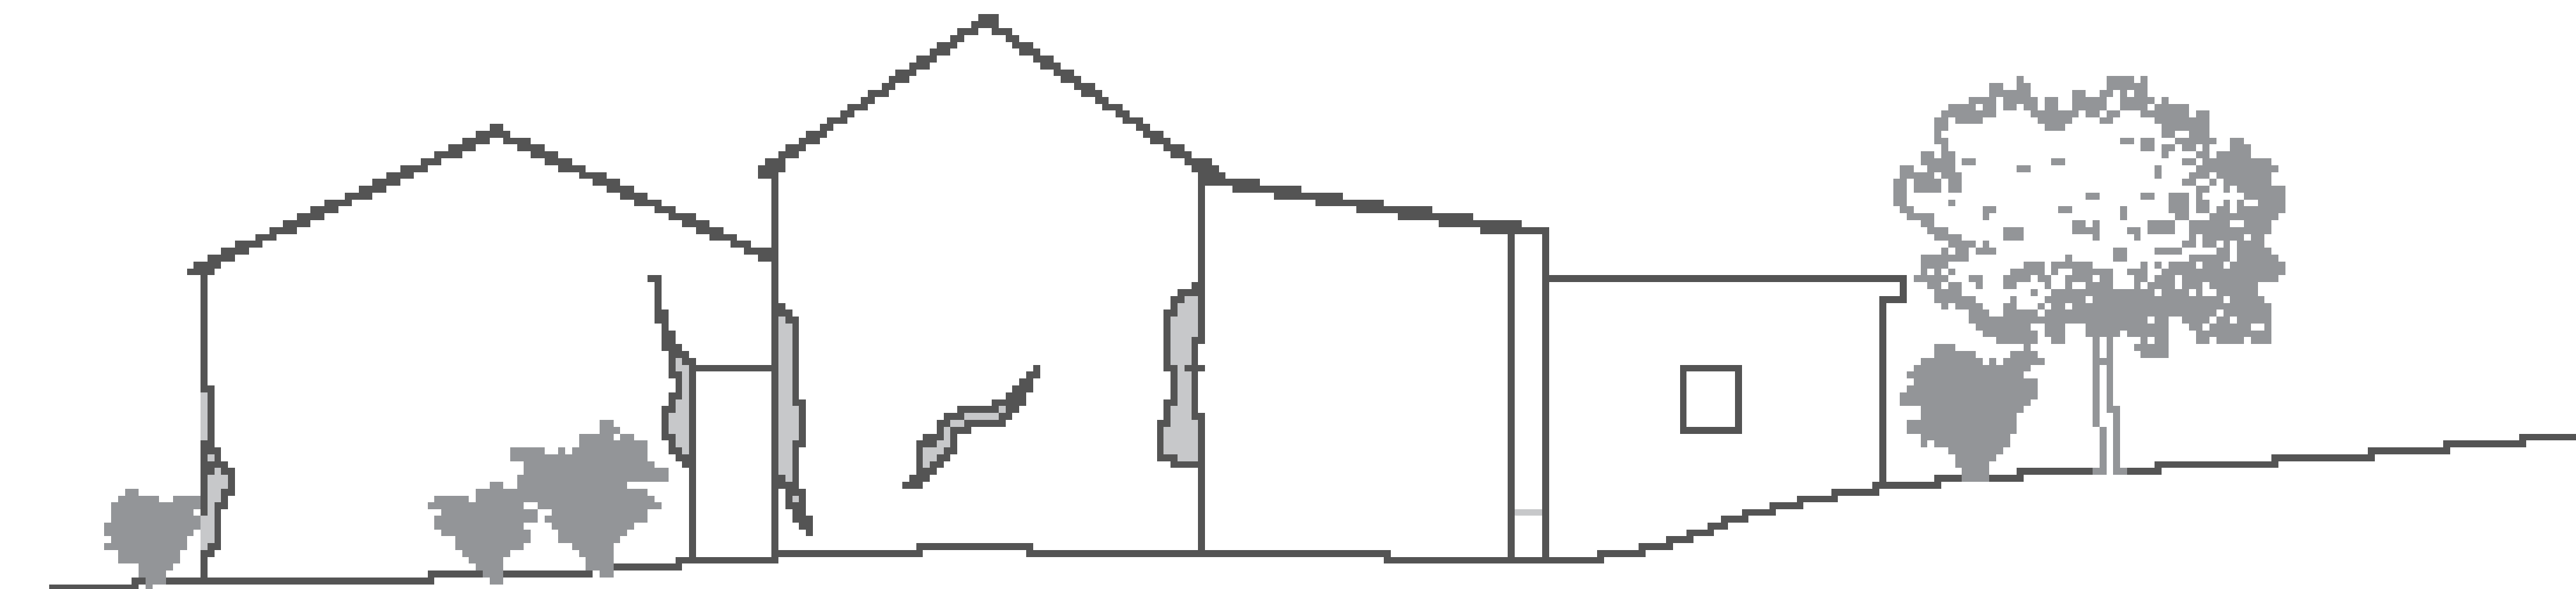

SOUTH ELEVATION




# ADDITIONS AND DEMOLITION GROUND FLOOR

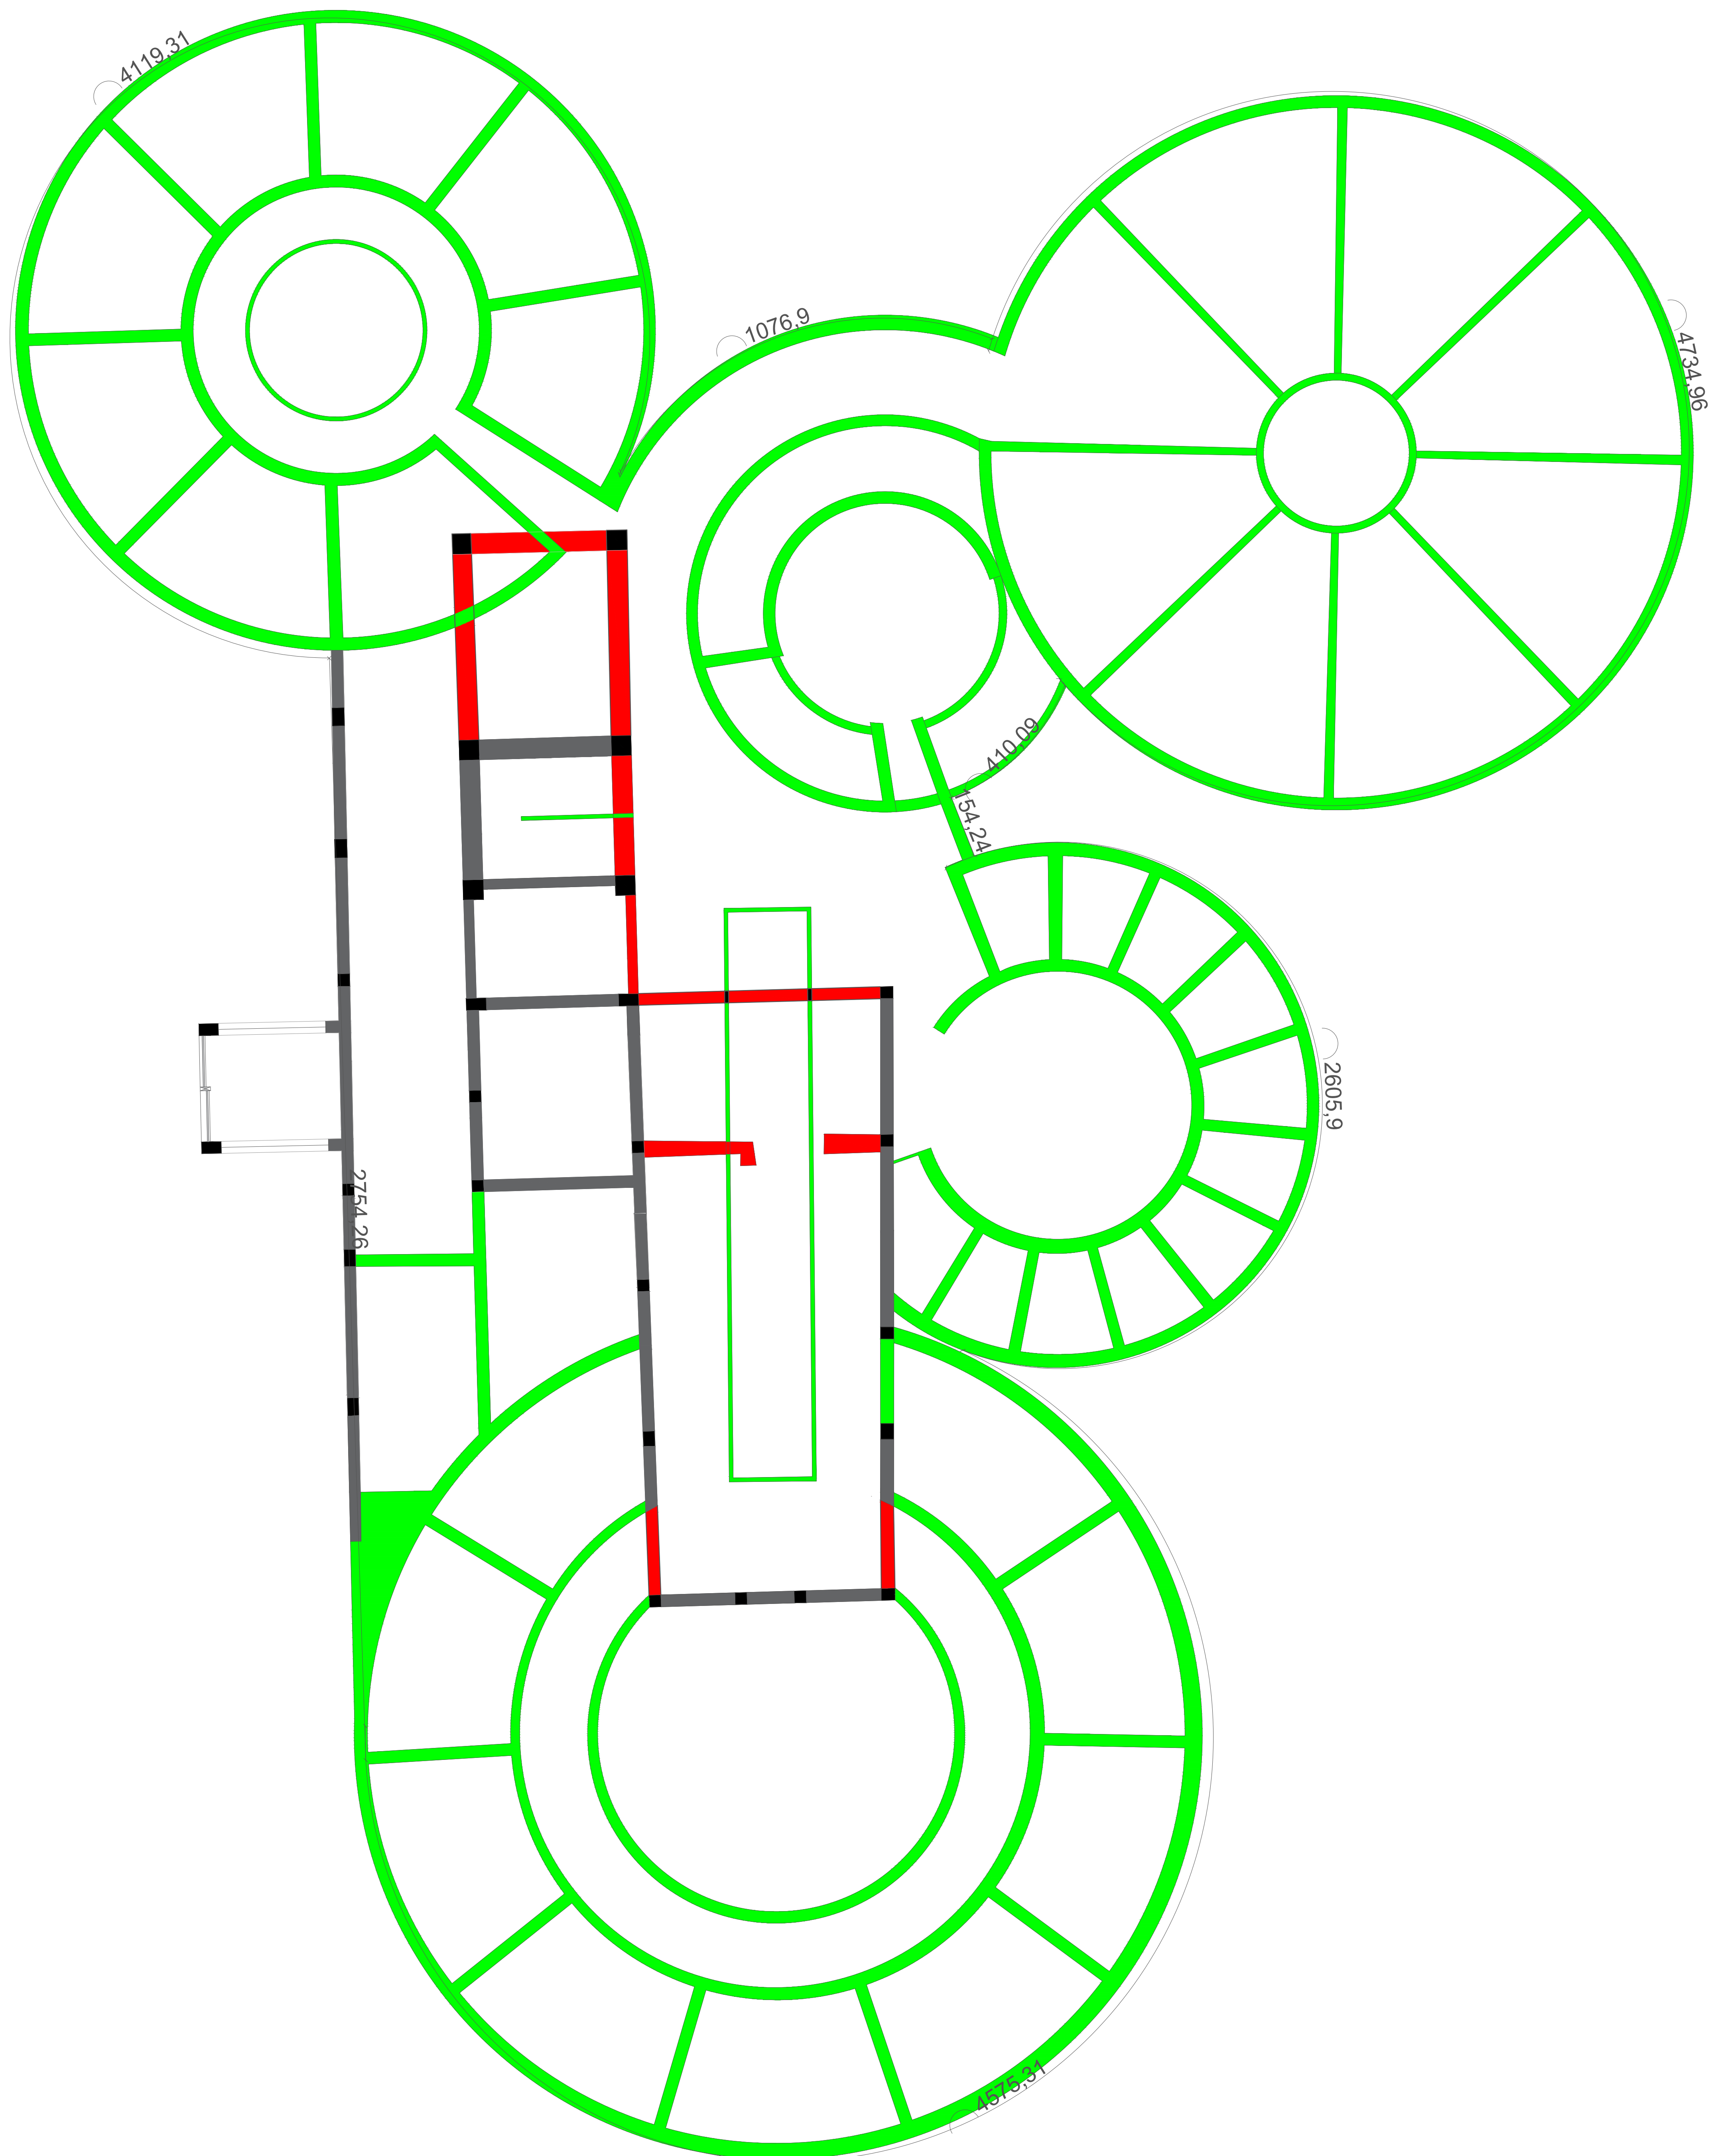




# ADDITIONS AND DEMOLITION FIRST FLOOR

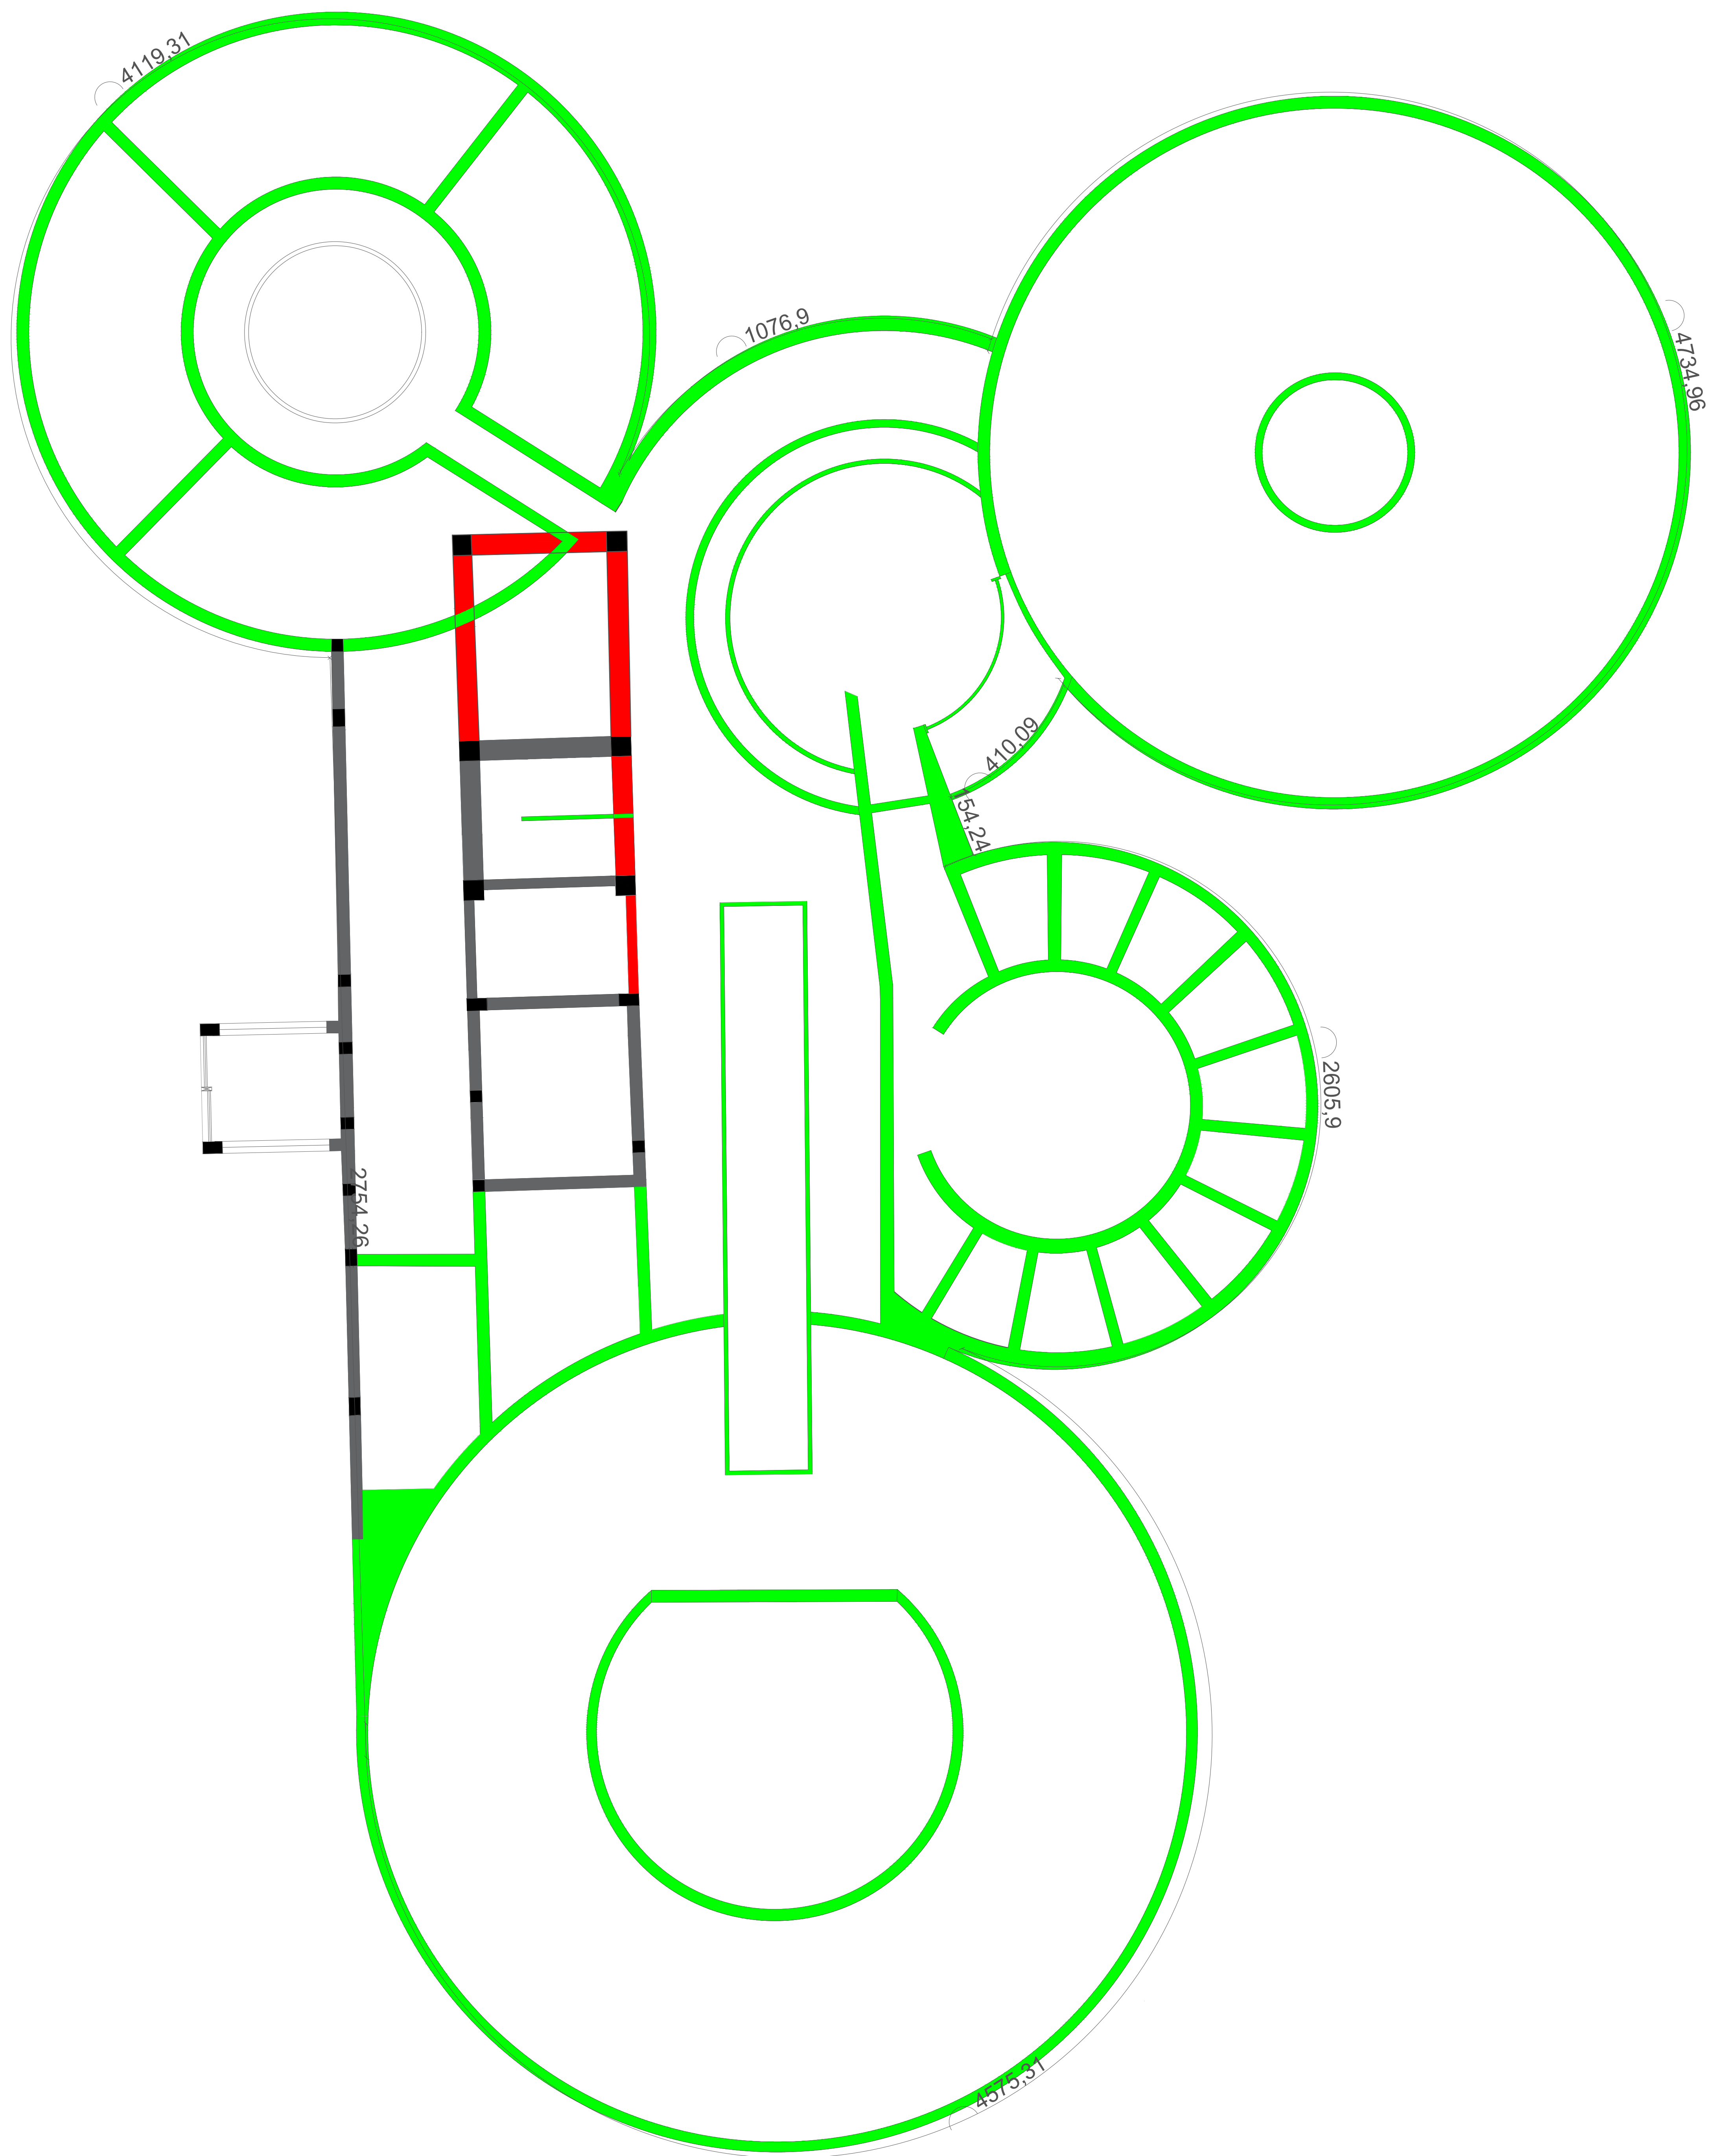




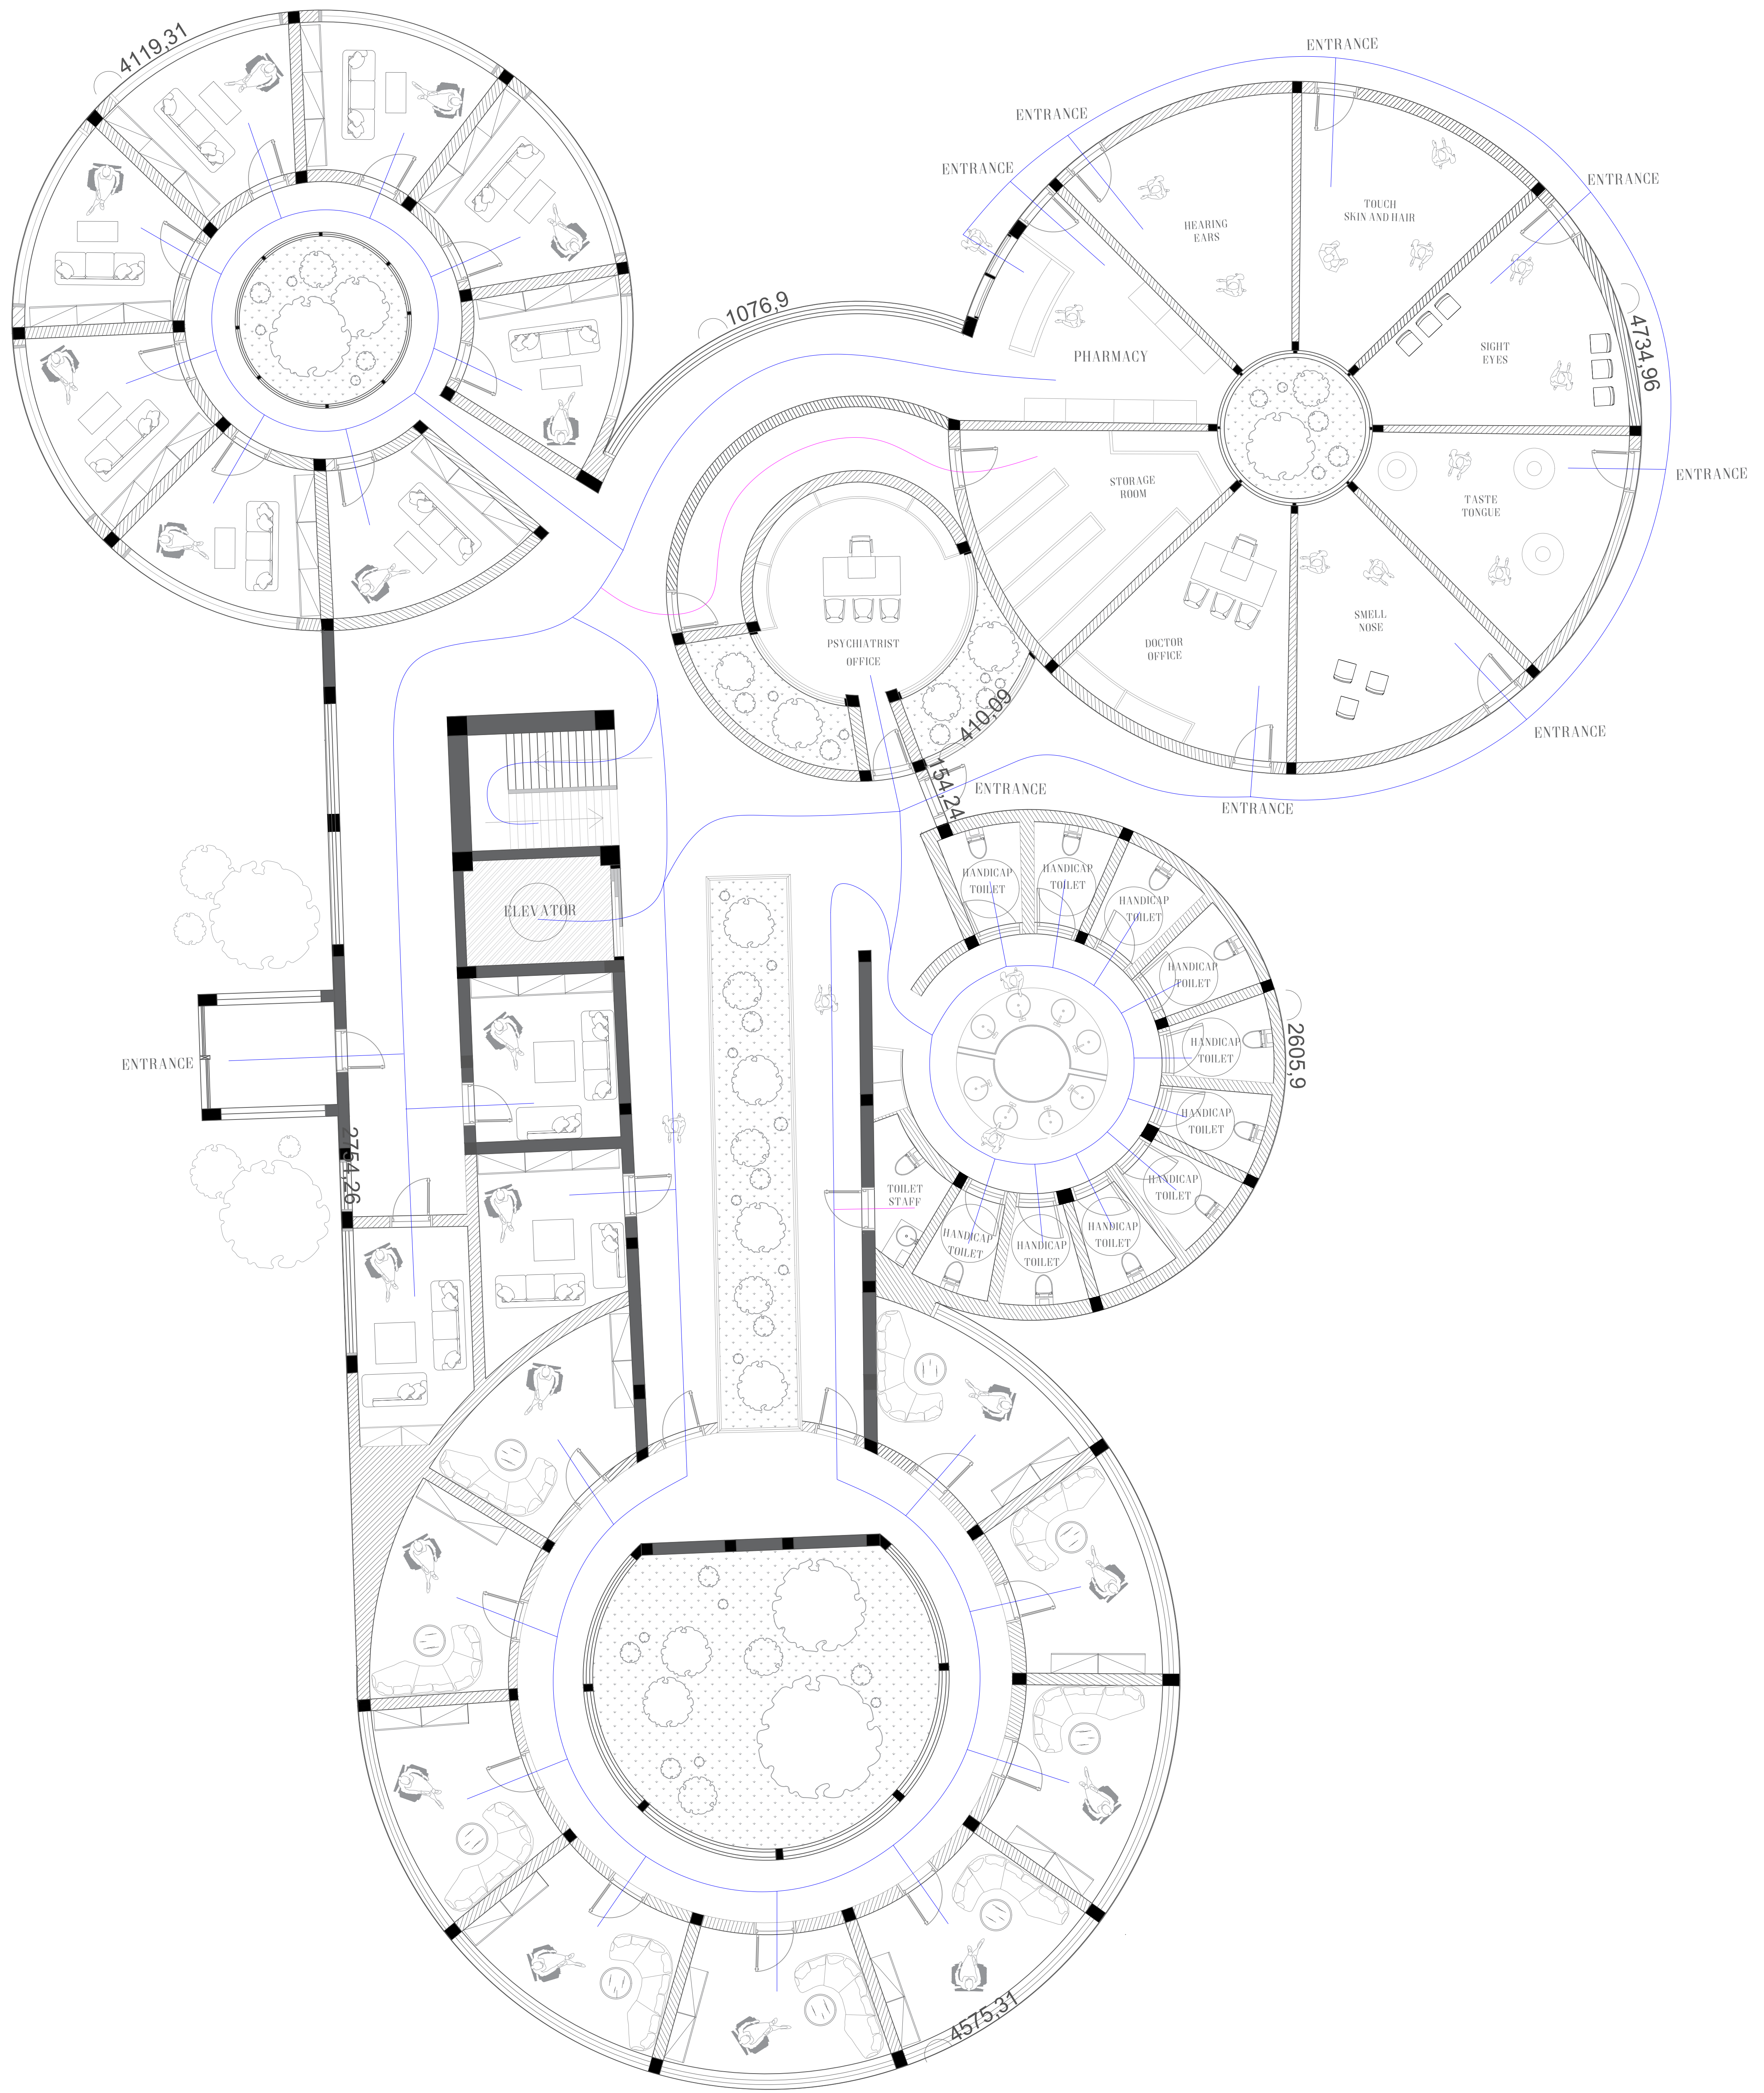


## GROUND FLOOR CIRCULATION



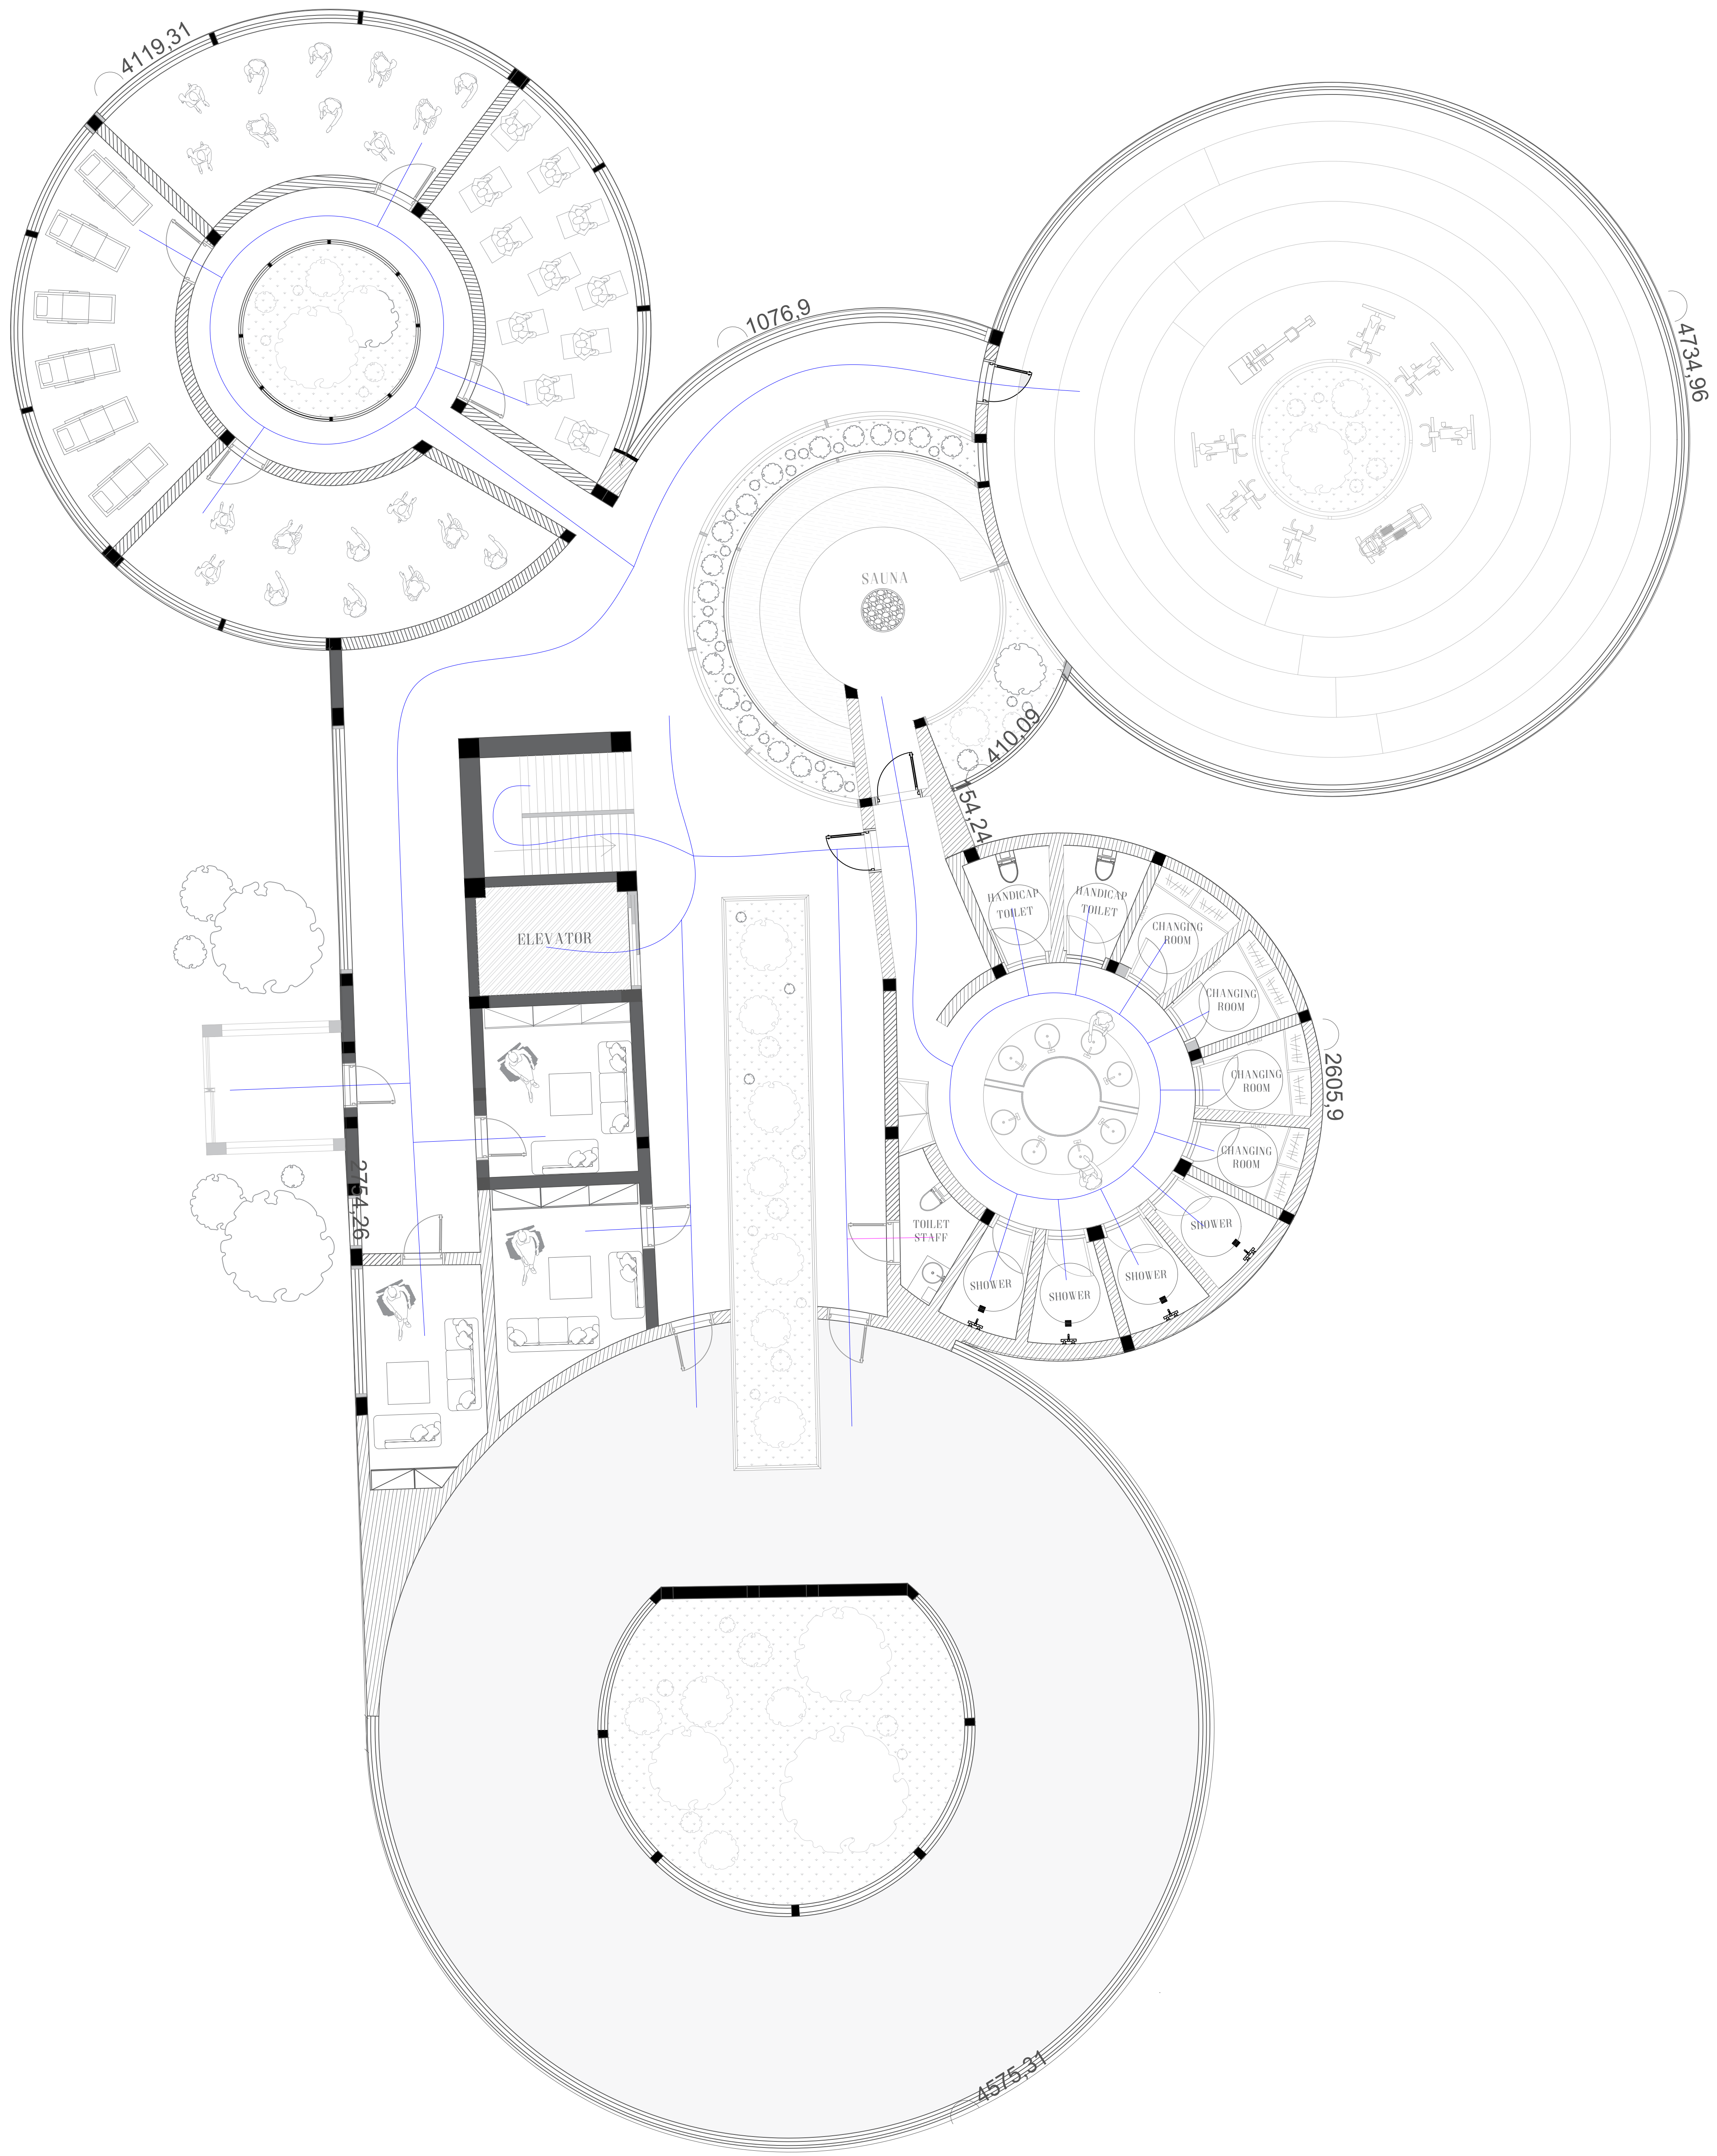

FIRST FLOOR CIRCULATION



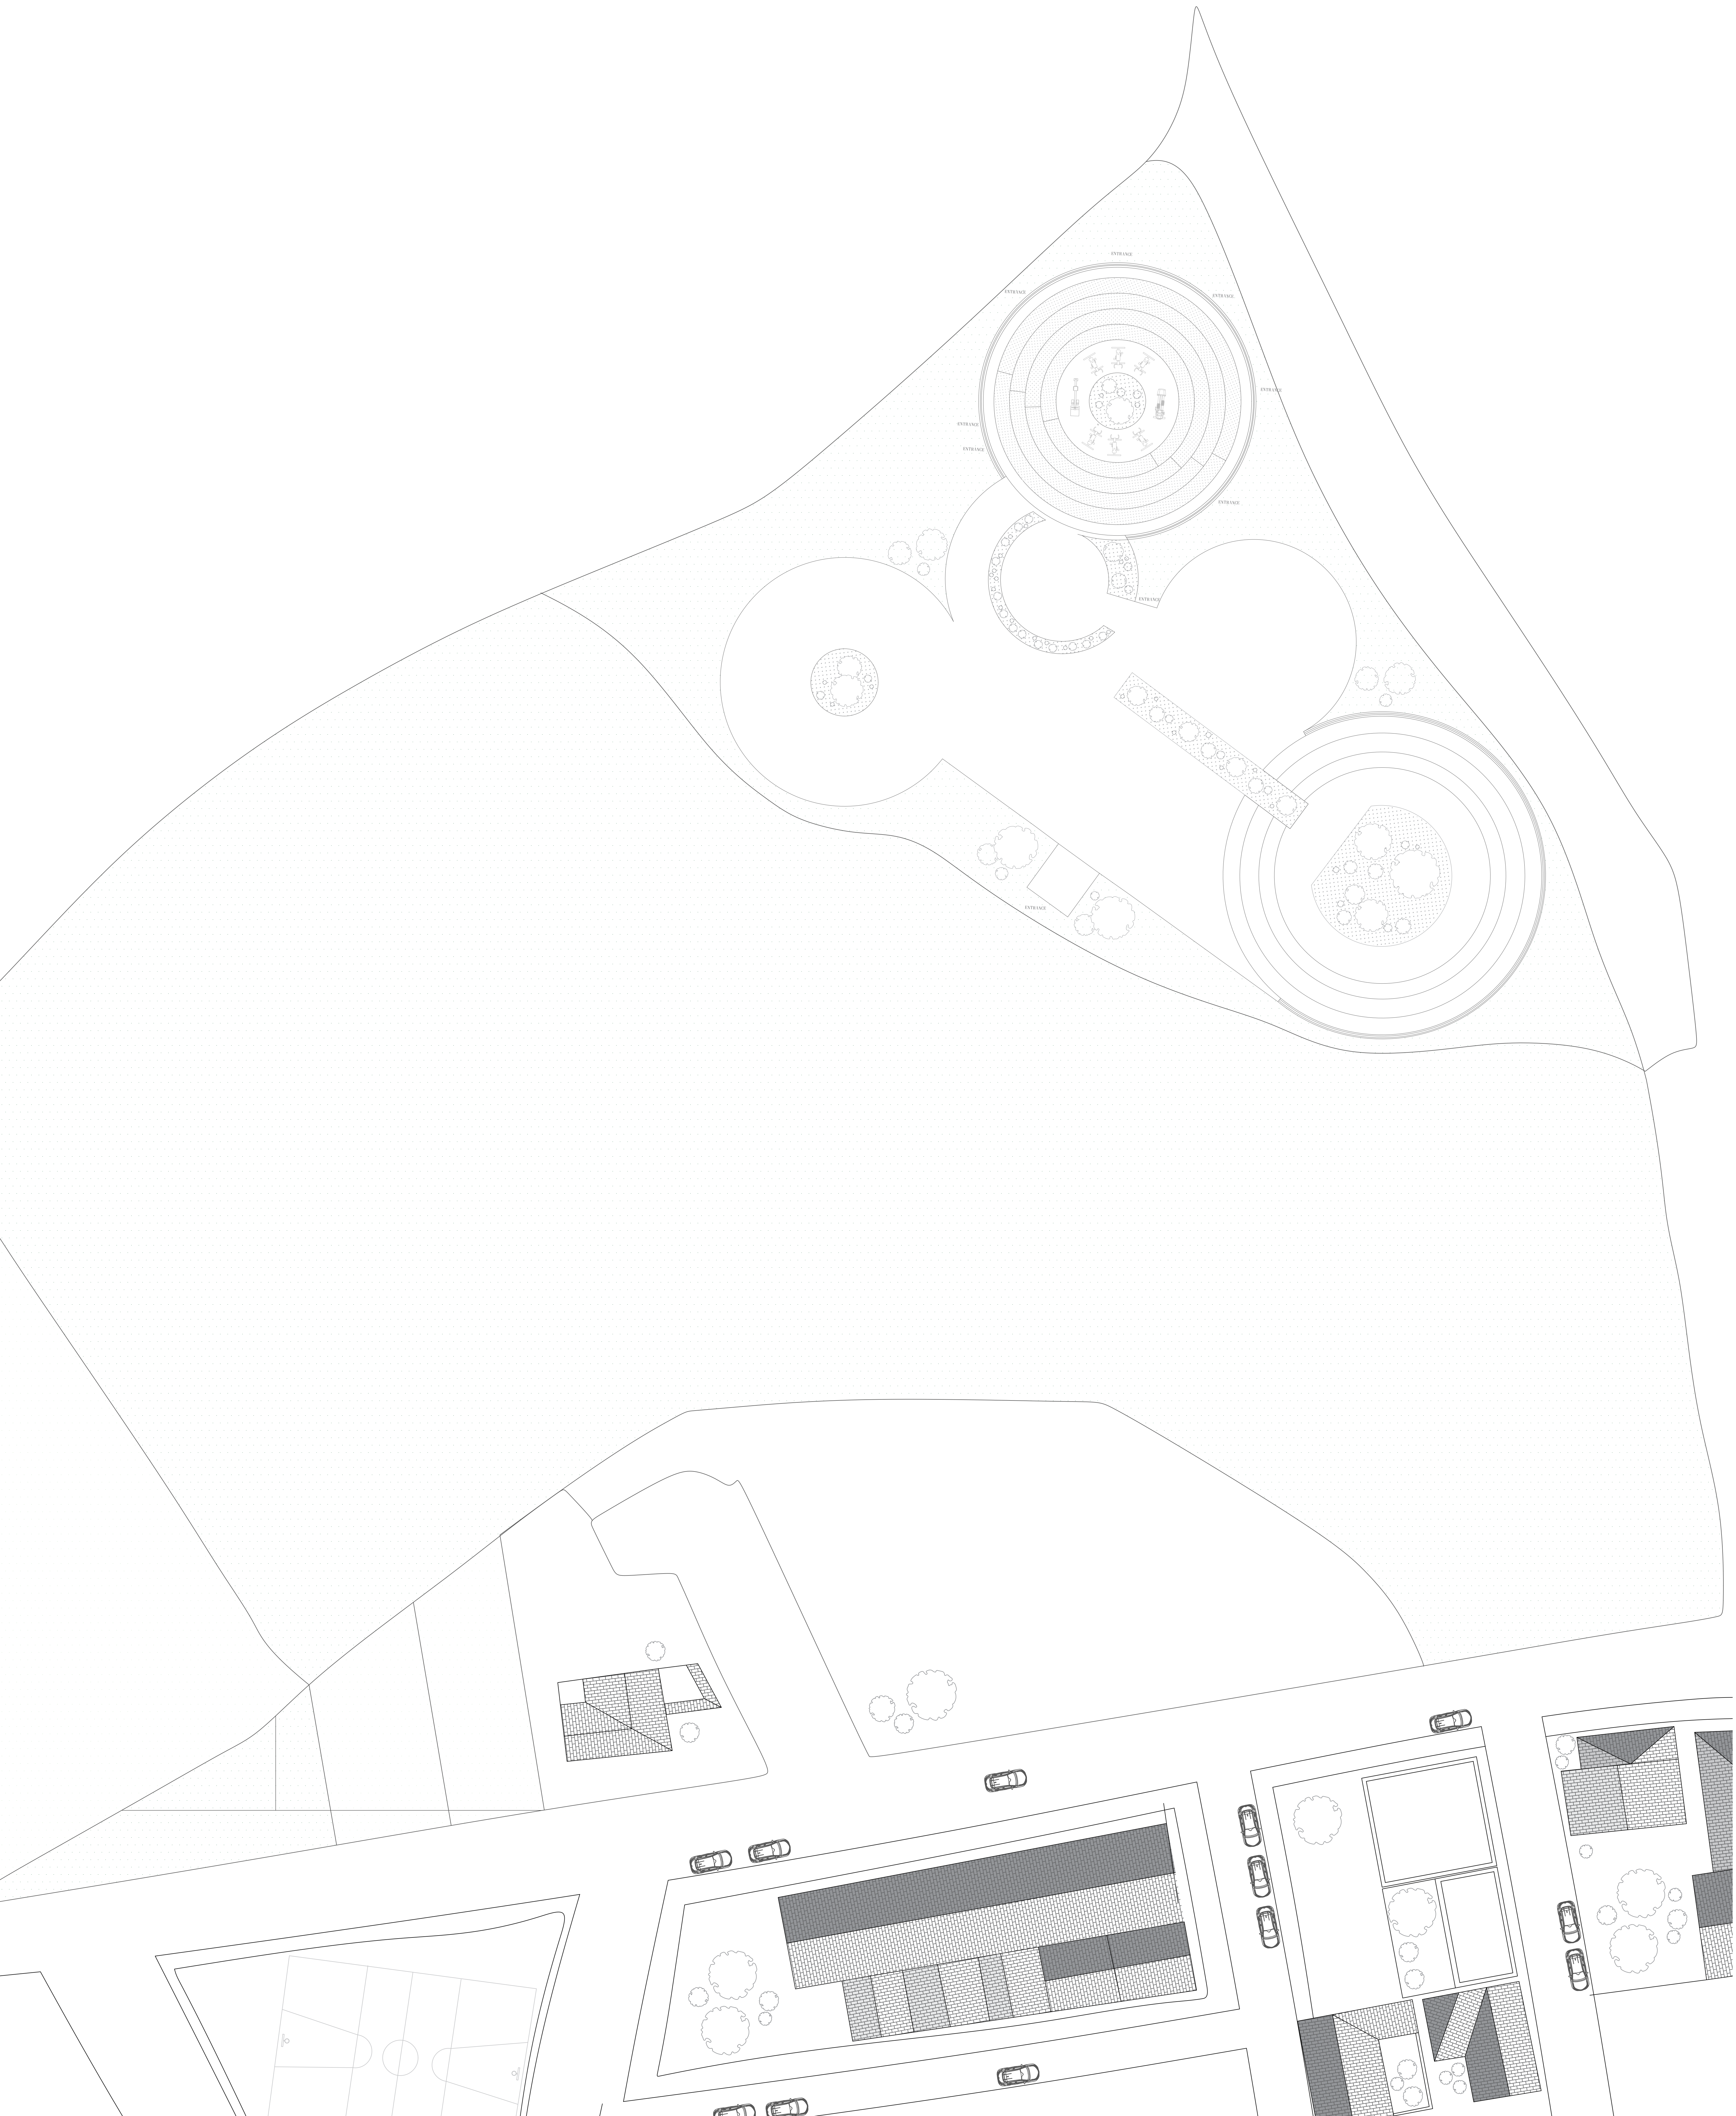

Office Address :  
Camino Hoyanca, s/n, 29110 Monda, Málaga

Site Address :  
Terreno SUP.R.16, 114, Coin, Málaga, Spain

Client Address :  
Vicarage St, Luton LU1 3JU, United Kingdom

Drawn by : Nicoline Noer Moensted

Page Number : 9



Project : Proposal Site Plan

Scale : 1 : 100


001-INT-A-RTC-PSP-01

**PSP-01**

Date : 14. 12. 21

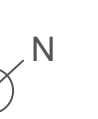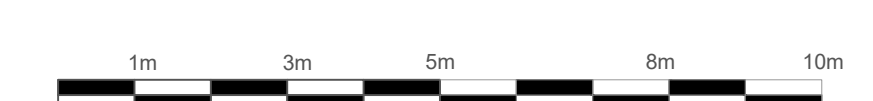



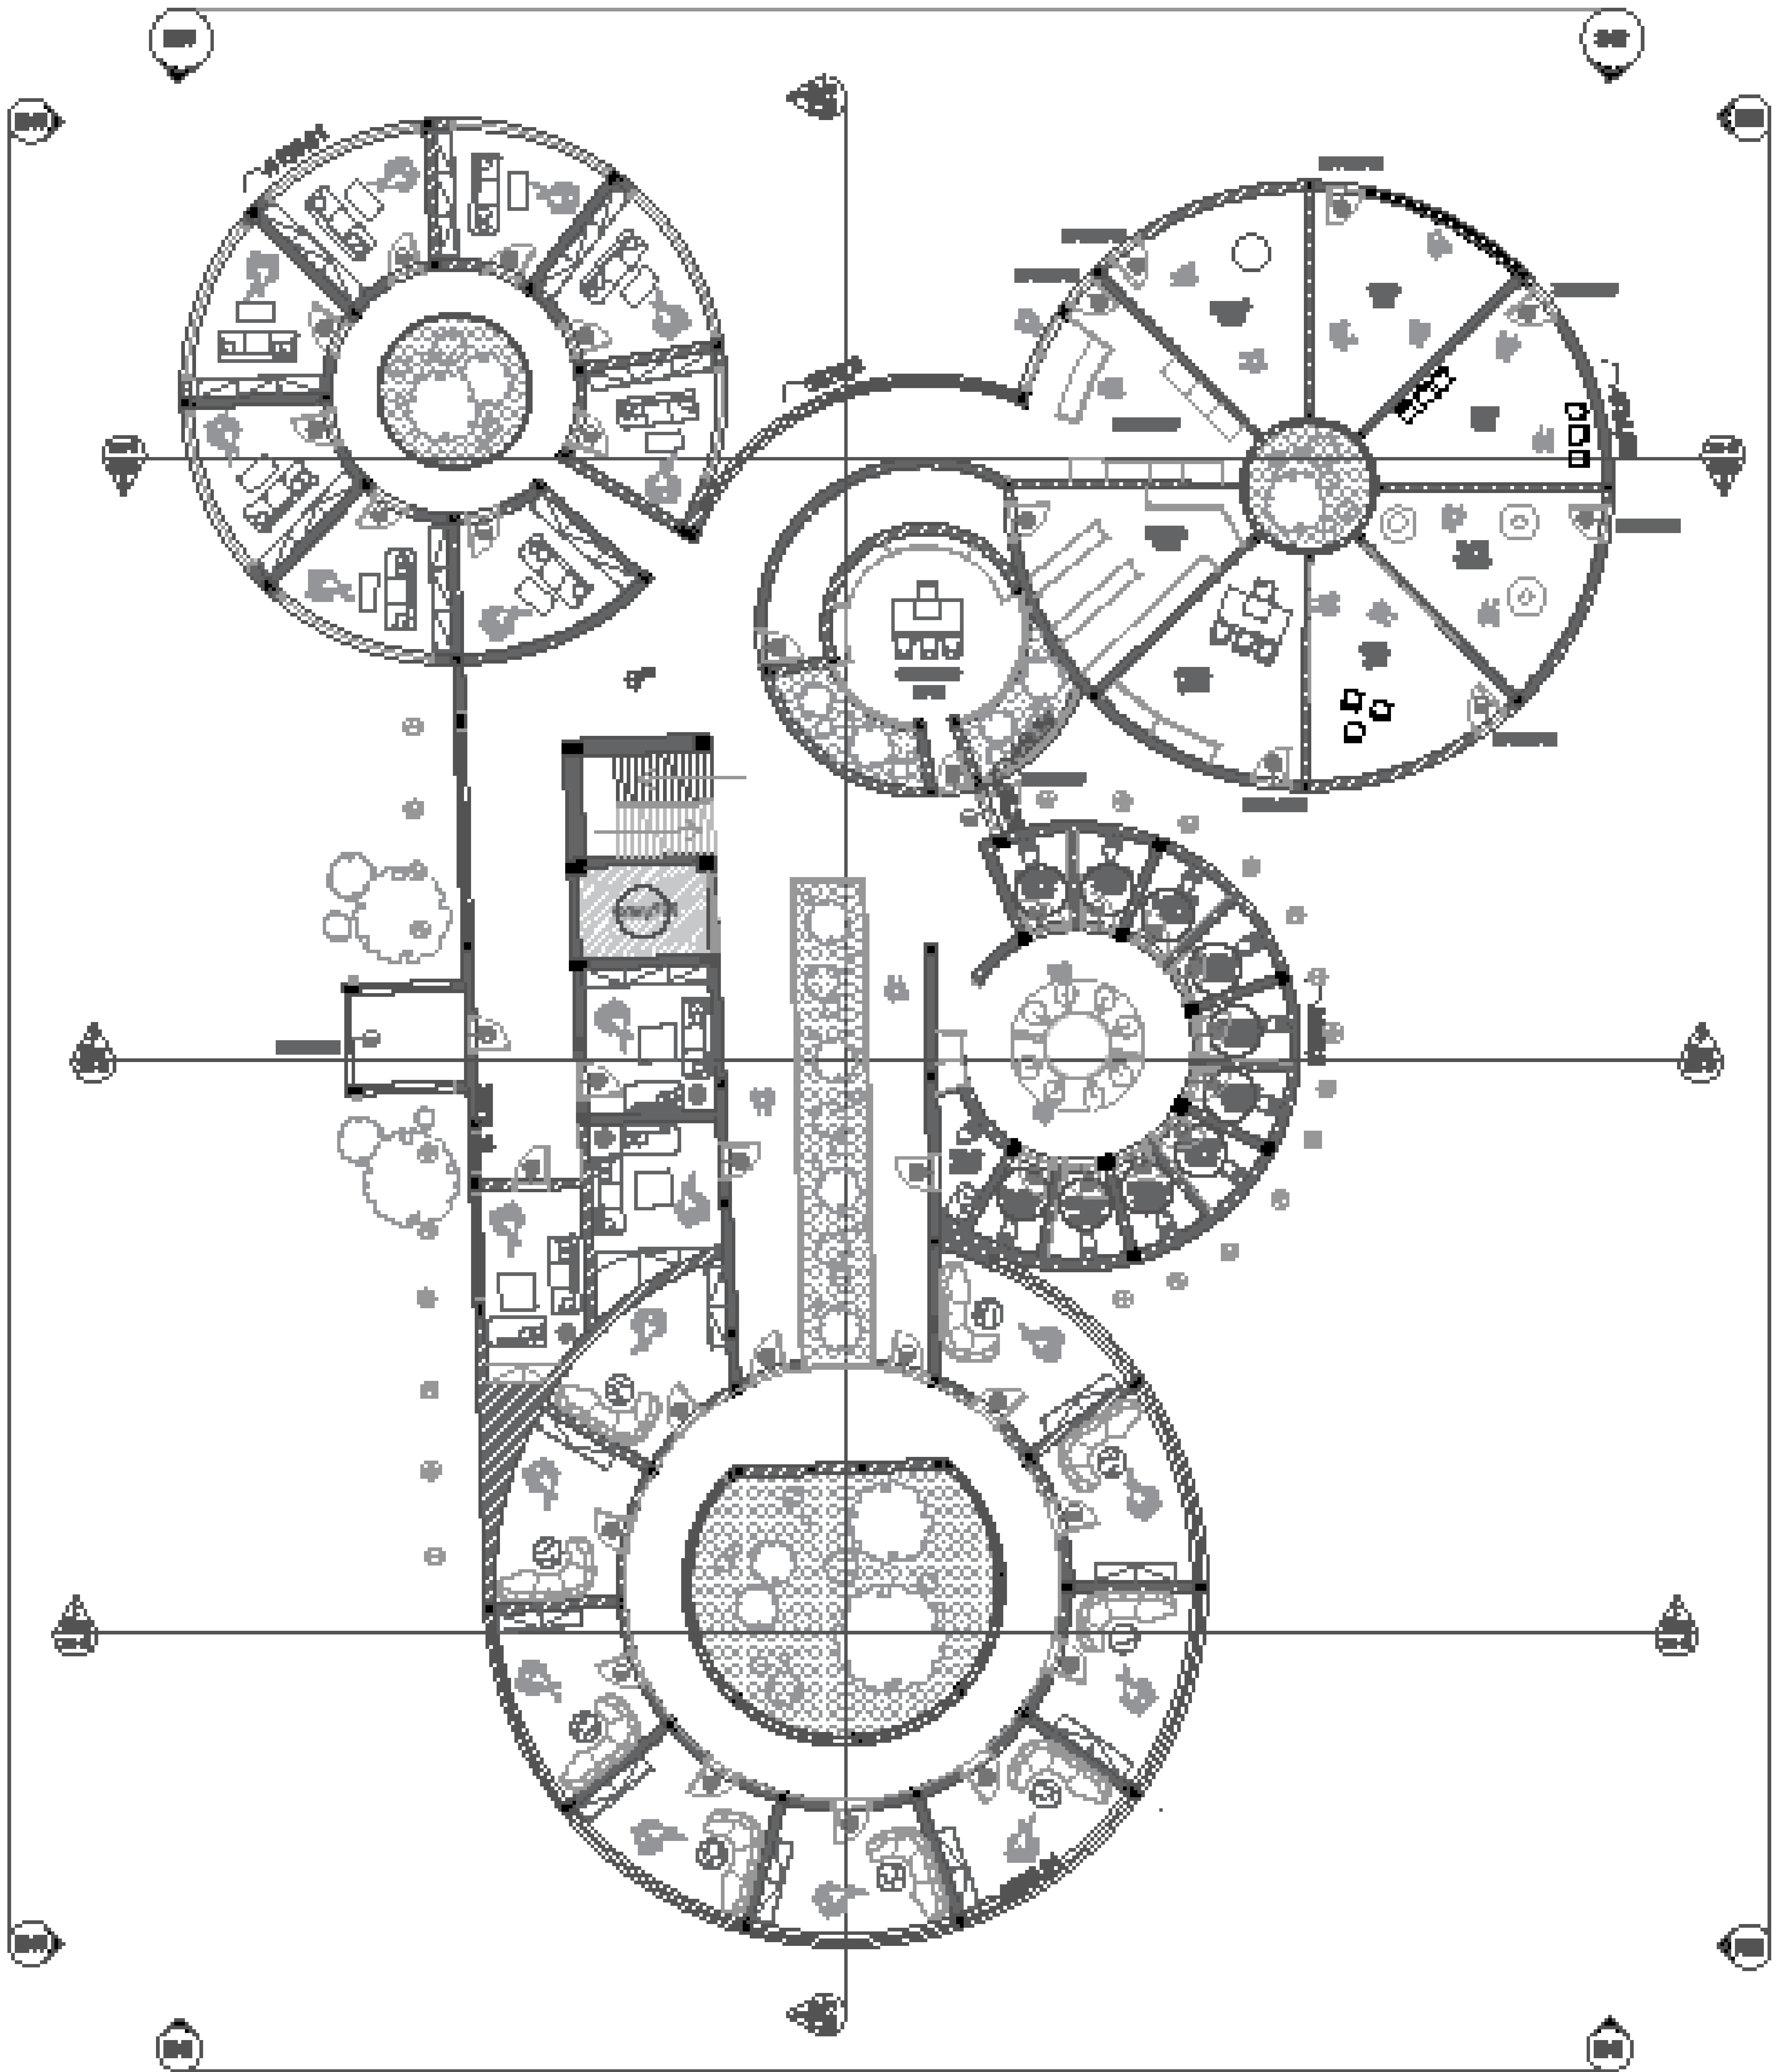

NNM

Office Address :  
 Office Address :  
 Site Address :  
 Client Address :


Drawn by: \_\_\_\_\_  
 Checked by: \_\_\_\_\_  
 Date: 11/21  
 001-INT-A-ETC-PGF-01

PGF-01

Scale: 1/16" = 1'-0"

LEGEND

- |                   |                   |
|-------------------|-------------------|
| 1. 1'-0" = 1'-0"  | 16. 1'-0" = 1'-0" |
| 2. 1'-0" = 1'-0"  | 17. 1'-0" = 1'-0" |
| 3. 1'-0" = 1'-0"  | 18. 1'-0" = 1'-0" |
| 4. 1'-0" = 1'-0"  | 19. 1'-0" = 1'-0" |
| 5. 1'-0" = 1'-0"  | 20. 1'-0" = 1'-0" |
| 6. 1'-0" = 1'-0"  | 21. 1'-0" = 1'-0" |
| 7. 1'-0" = 1'-0"  | 22. 1'-0" = 1'-0" |
| 8. 1'-0" = 1'-0"  | 23. 1'-0" = 1'-0" |
| 9. 1'-0" = 1'-0"  | 24. 1'-0" = 1'-0" |
| 10. 1'-0" = 1'-0" | 25. 1'-0" = 1'-0" |
| 11. 1'-0" = 1'-0" | 26. 1'-0" = 1'-0" |
| 12. 1'-0" = 1'-0" | 27. 1'-0" = 1'-0" |
| 13. 1'-0" = 1'-0" | 28. 1'-0" = 1'-0" |
| 14. 1'-0" = 1'-0" | 29. 1'-0" = 1'-0" |
| 15. 1'-0" = 1'-0" | 30. 1'-0" = 1'-0" |

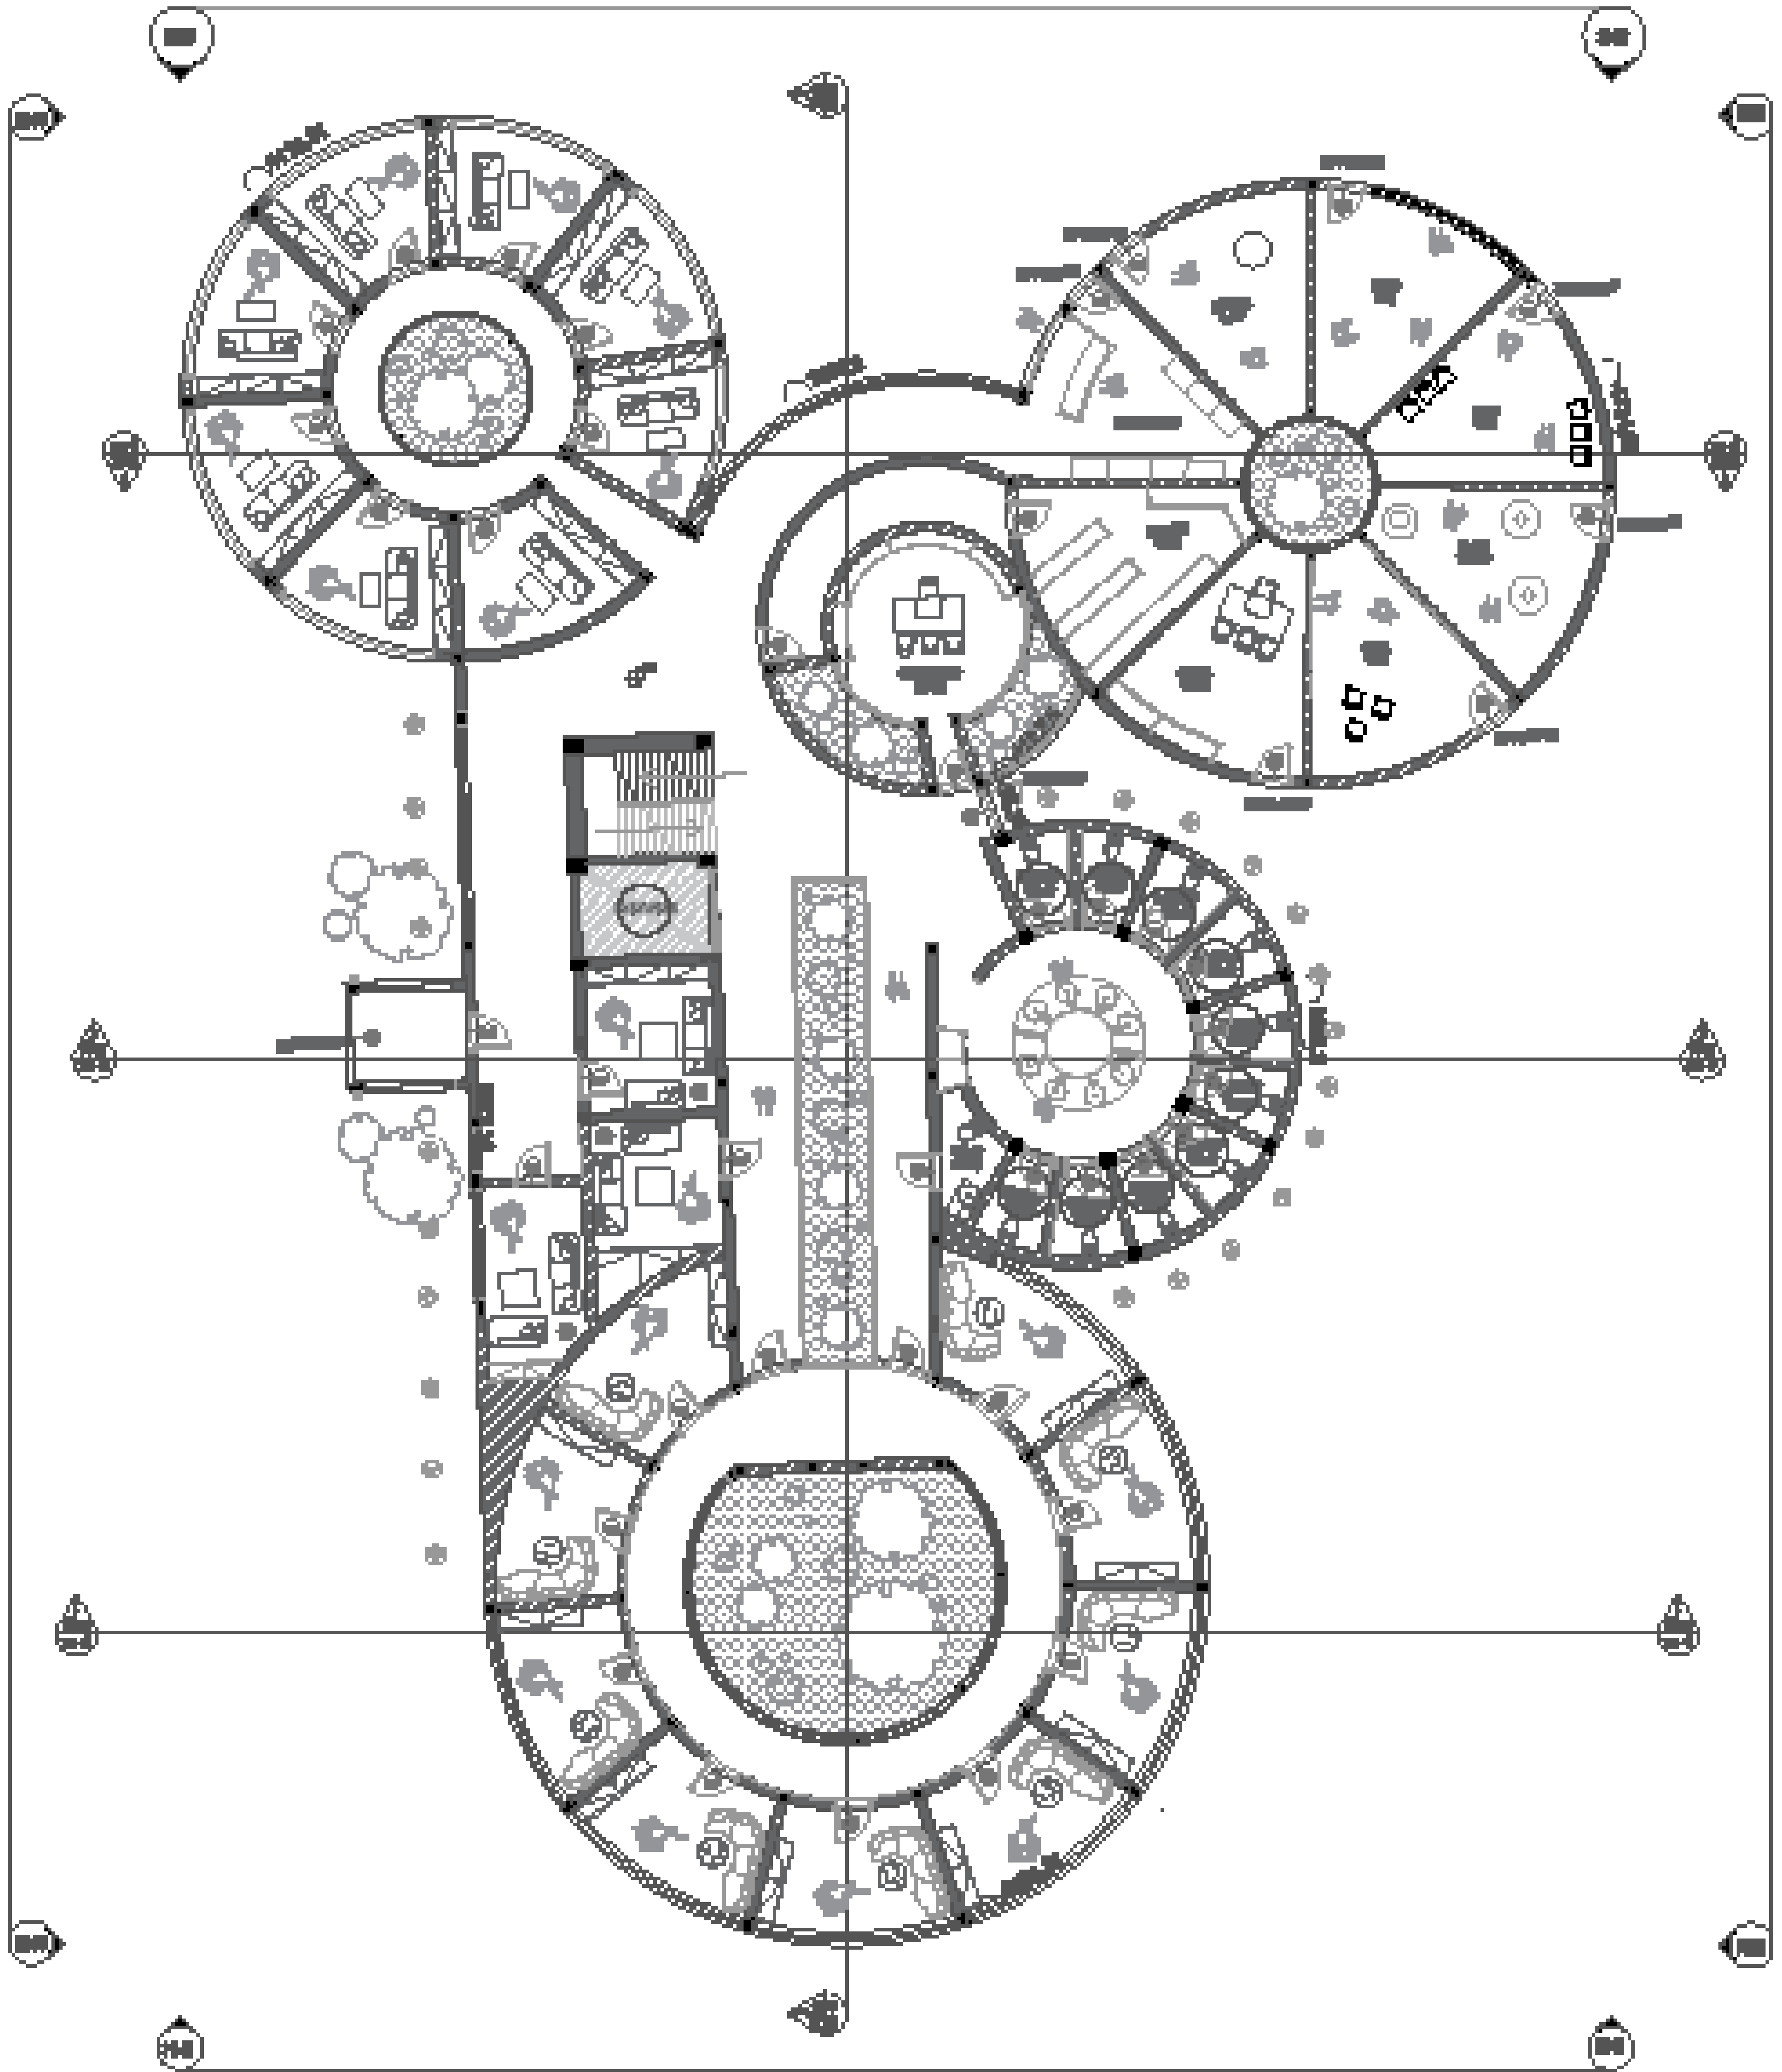

**NNM**

**Office Address :**  
 Gate-5, Sector-29, Gurgaon, Haryana  
**Site Address :**  
 Plot No. 101, Sector-29, Gurgaon, Haryana  
**Client Address :**  
 M/s. ABC, Sector-29, Gurgaon, Haryana

**Project Name :**  
 Residential Complex  
**Project Location :**  
 Sector-29, Gurgaon, Haryana  
**Date :**  
 10/10/2023  
**001-INT-A-RTG-PFF-01**


**PFF-01**

Date: 10/10/2023

**LEGEND**

1. Room	11. Staircase
2. Corridor	12. Lift
3. Office	13. Utility
4. Kitchen	14. Storage
5. Bathroom	15. Terrace
6. Hall	16. Balcony
7. Living	17. Parking
8. Dining	18. Garden
9. Bed	19. Fencing
10. Bath	20. Wall



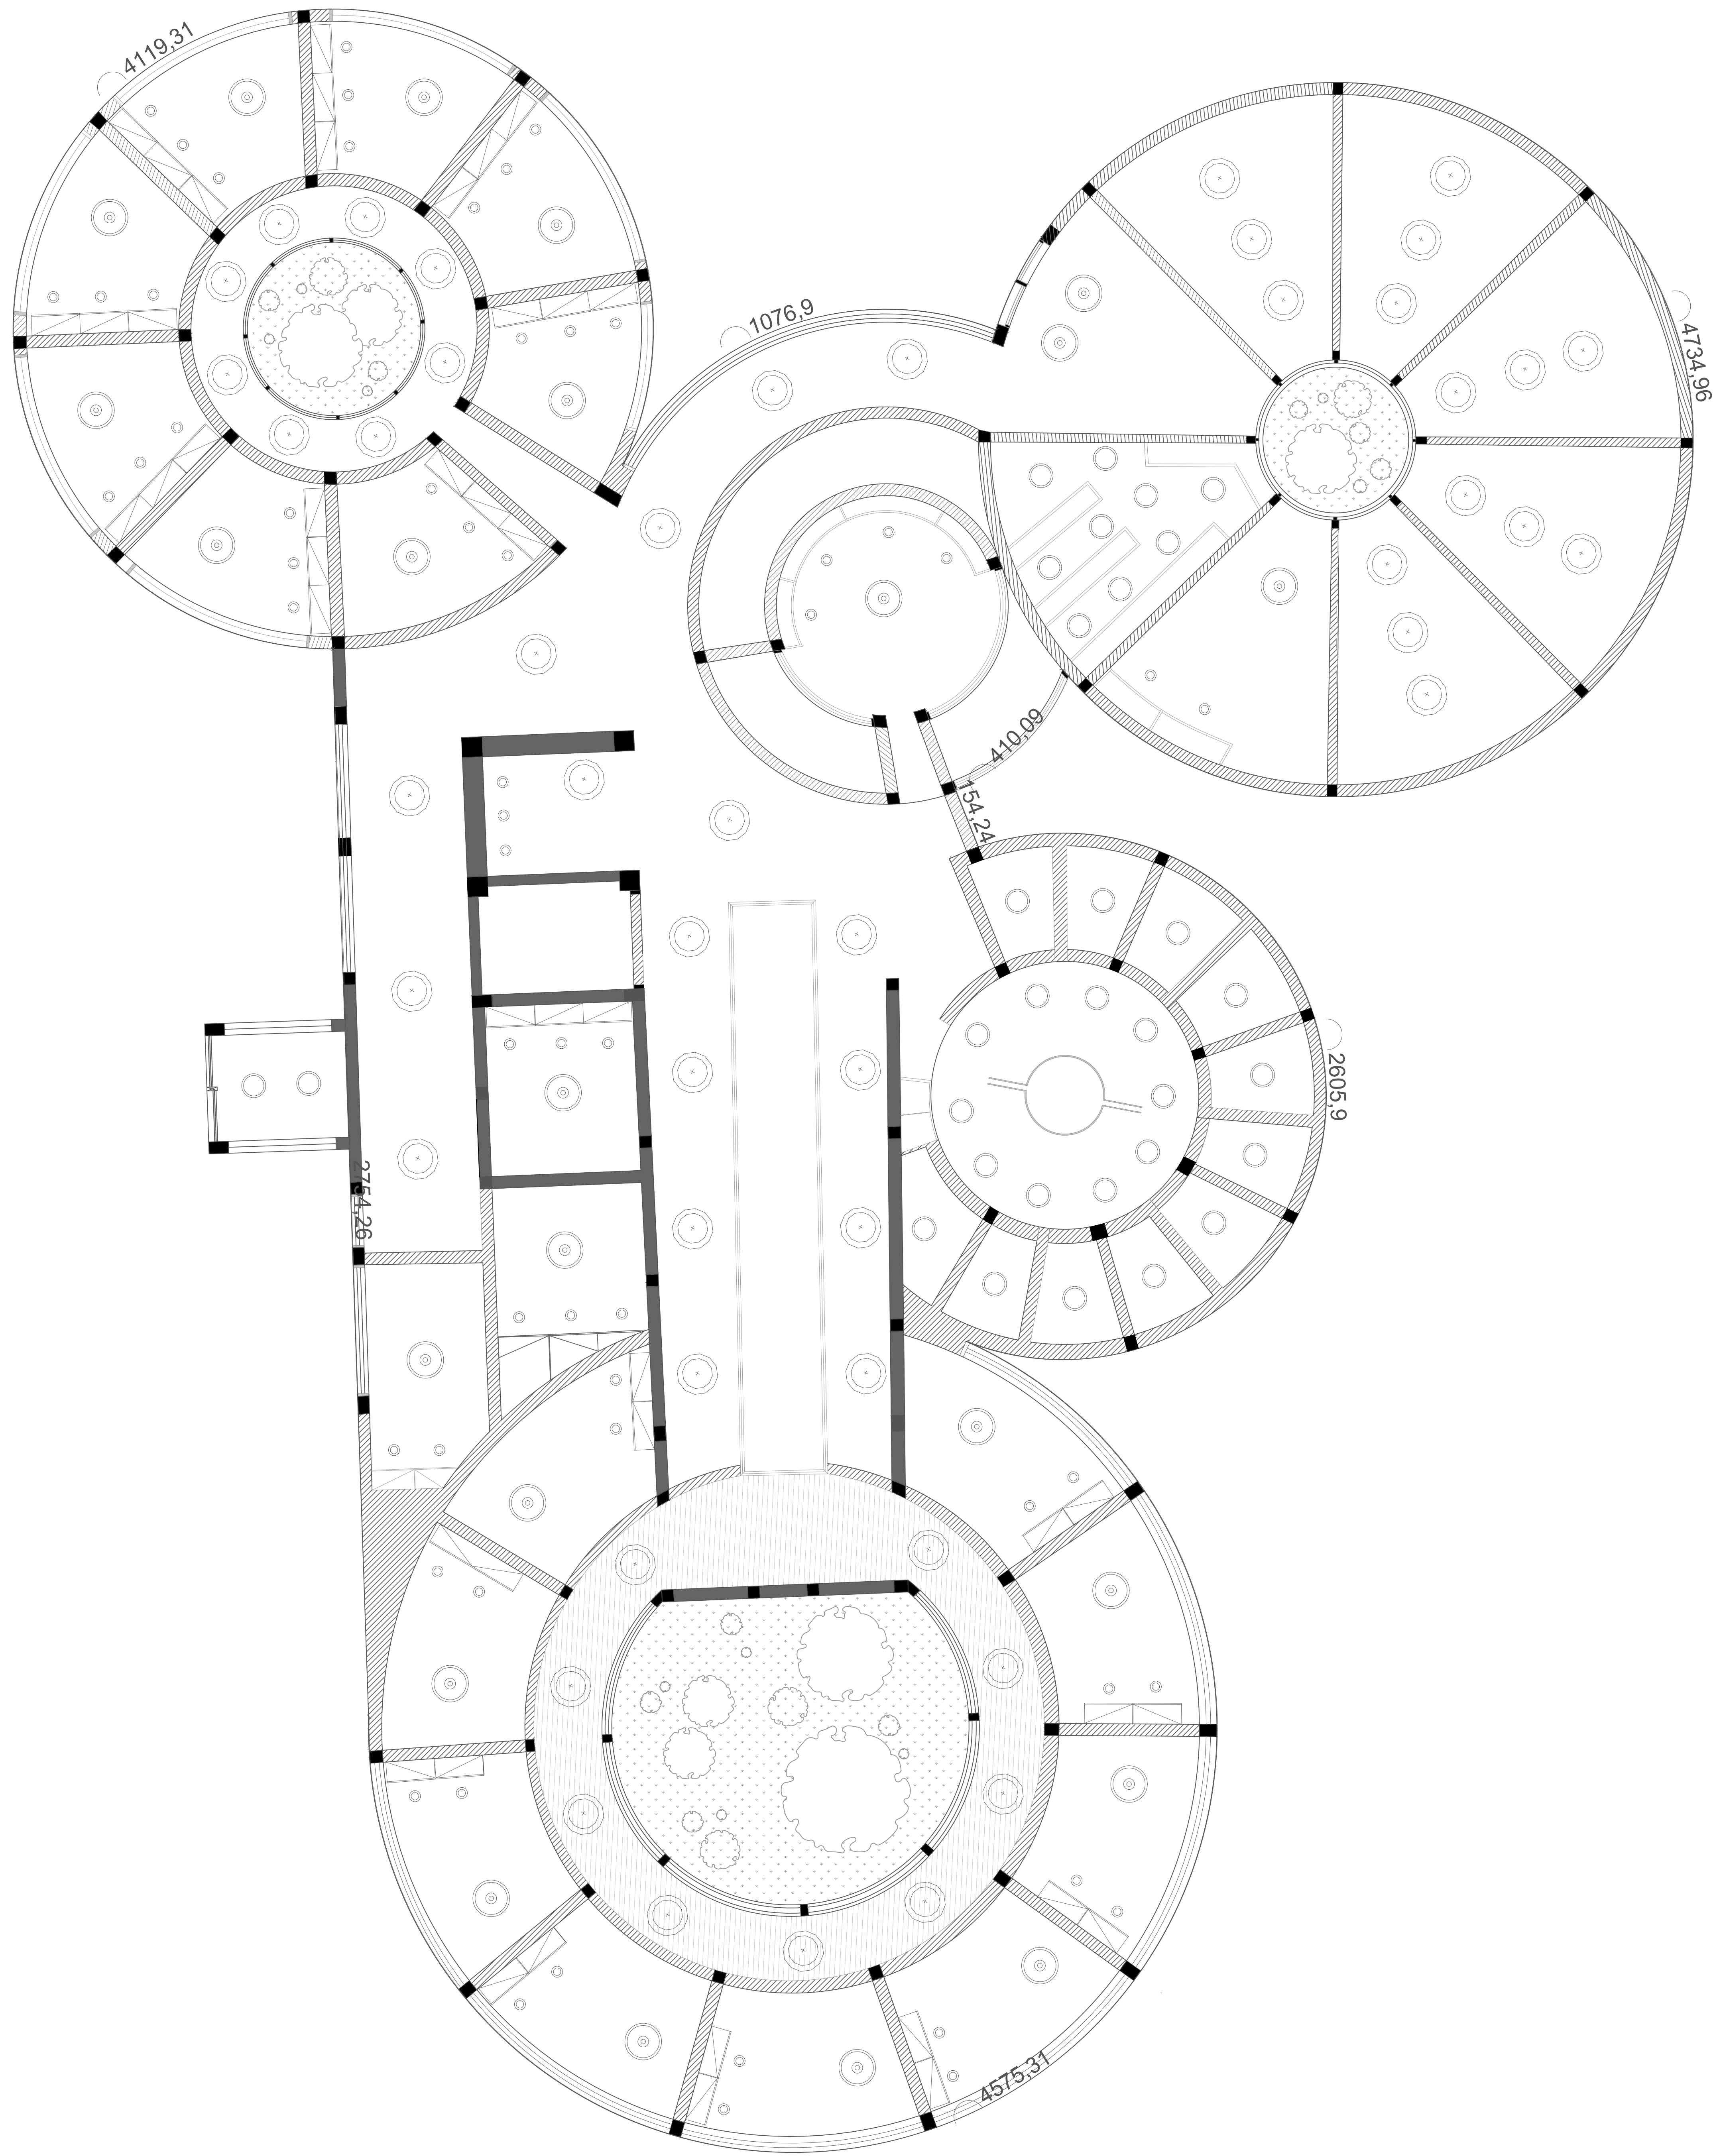

GROUND CEILING PLAN

**NNM**

Office Address :  
Camino Hoyanca, s/n, 29110 Monda, Málaga

Site Address :  
Terreno SUP.R.16, 114, Coin, Málaga, Spain

Client Address :  
Vicarage St, Luton LU1 3JU, United Kingdom

Drawn by : Nicoline Noer Moensted

Page Number : 12

Project : Ceiling Plan Ground Floor

Scale : 1 : 75





001-INT-A-RTC-CGP-01

**CGP-01**


Date : 14. 12. 21



LEGEND


- SSL  SPOT LIGHT
- BSL  BIG SPOT LIGHT
- BHL  HANGING LAMP
- SHL  HANGING LAMP



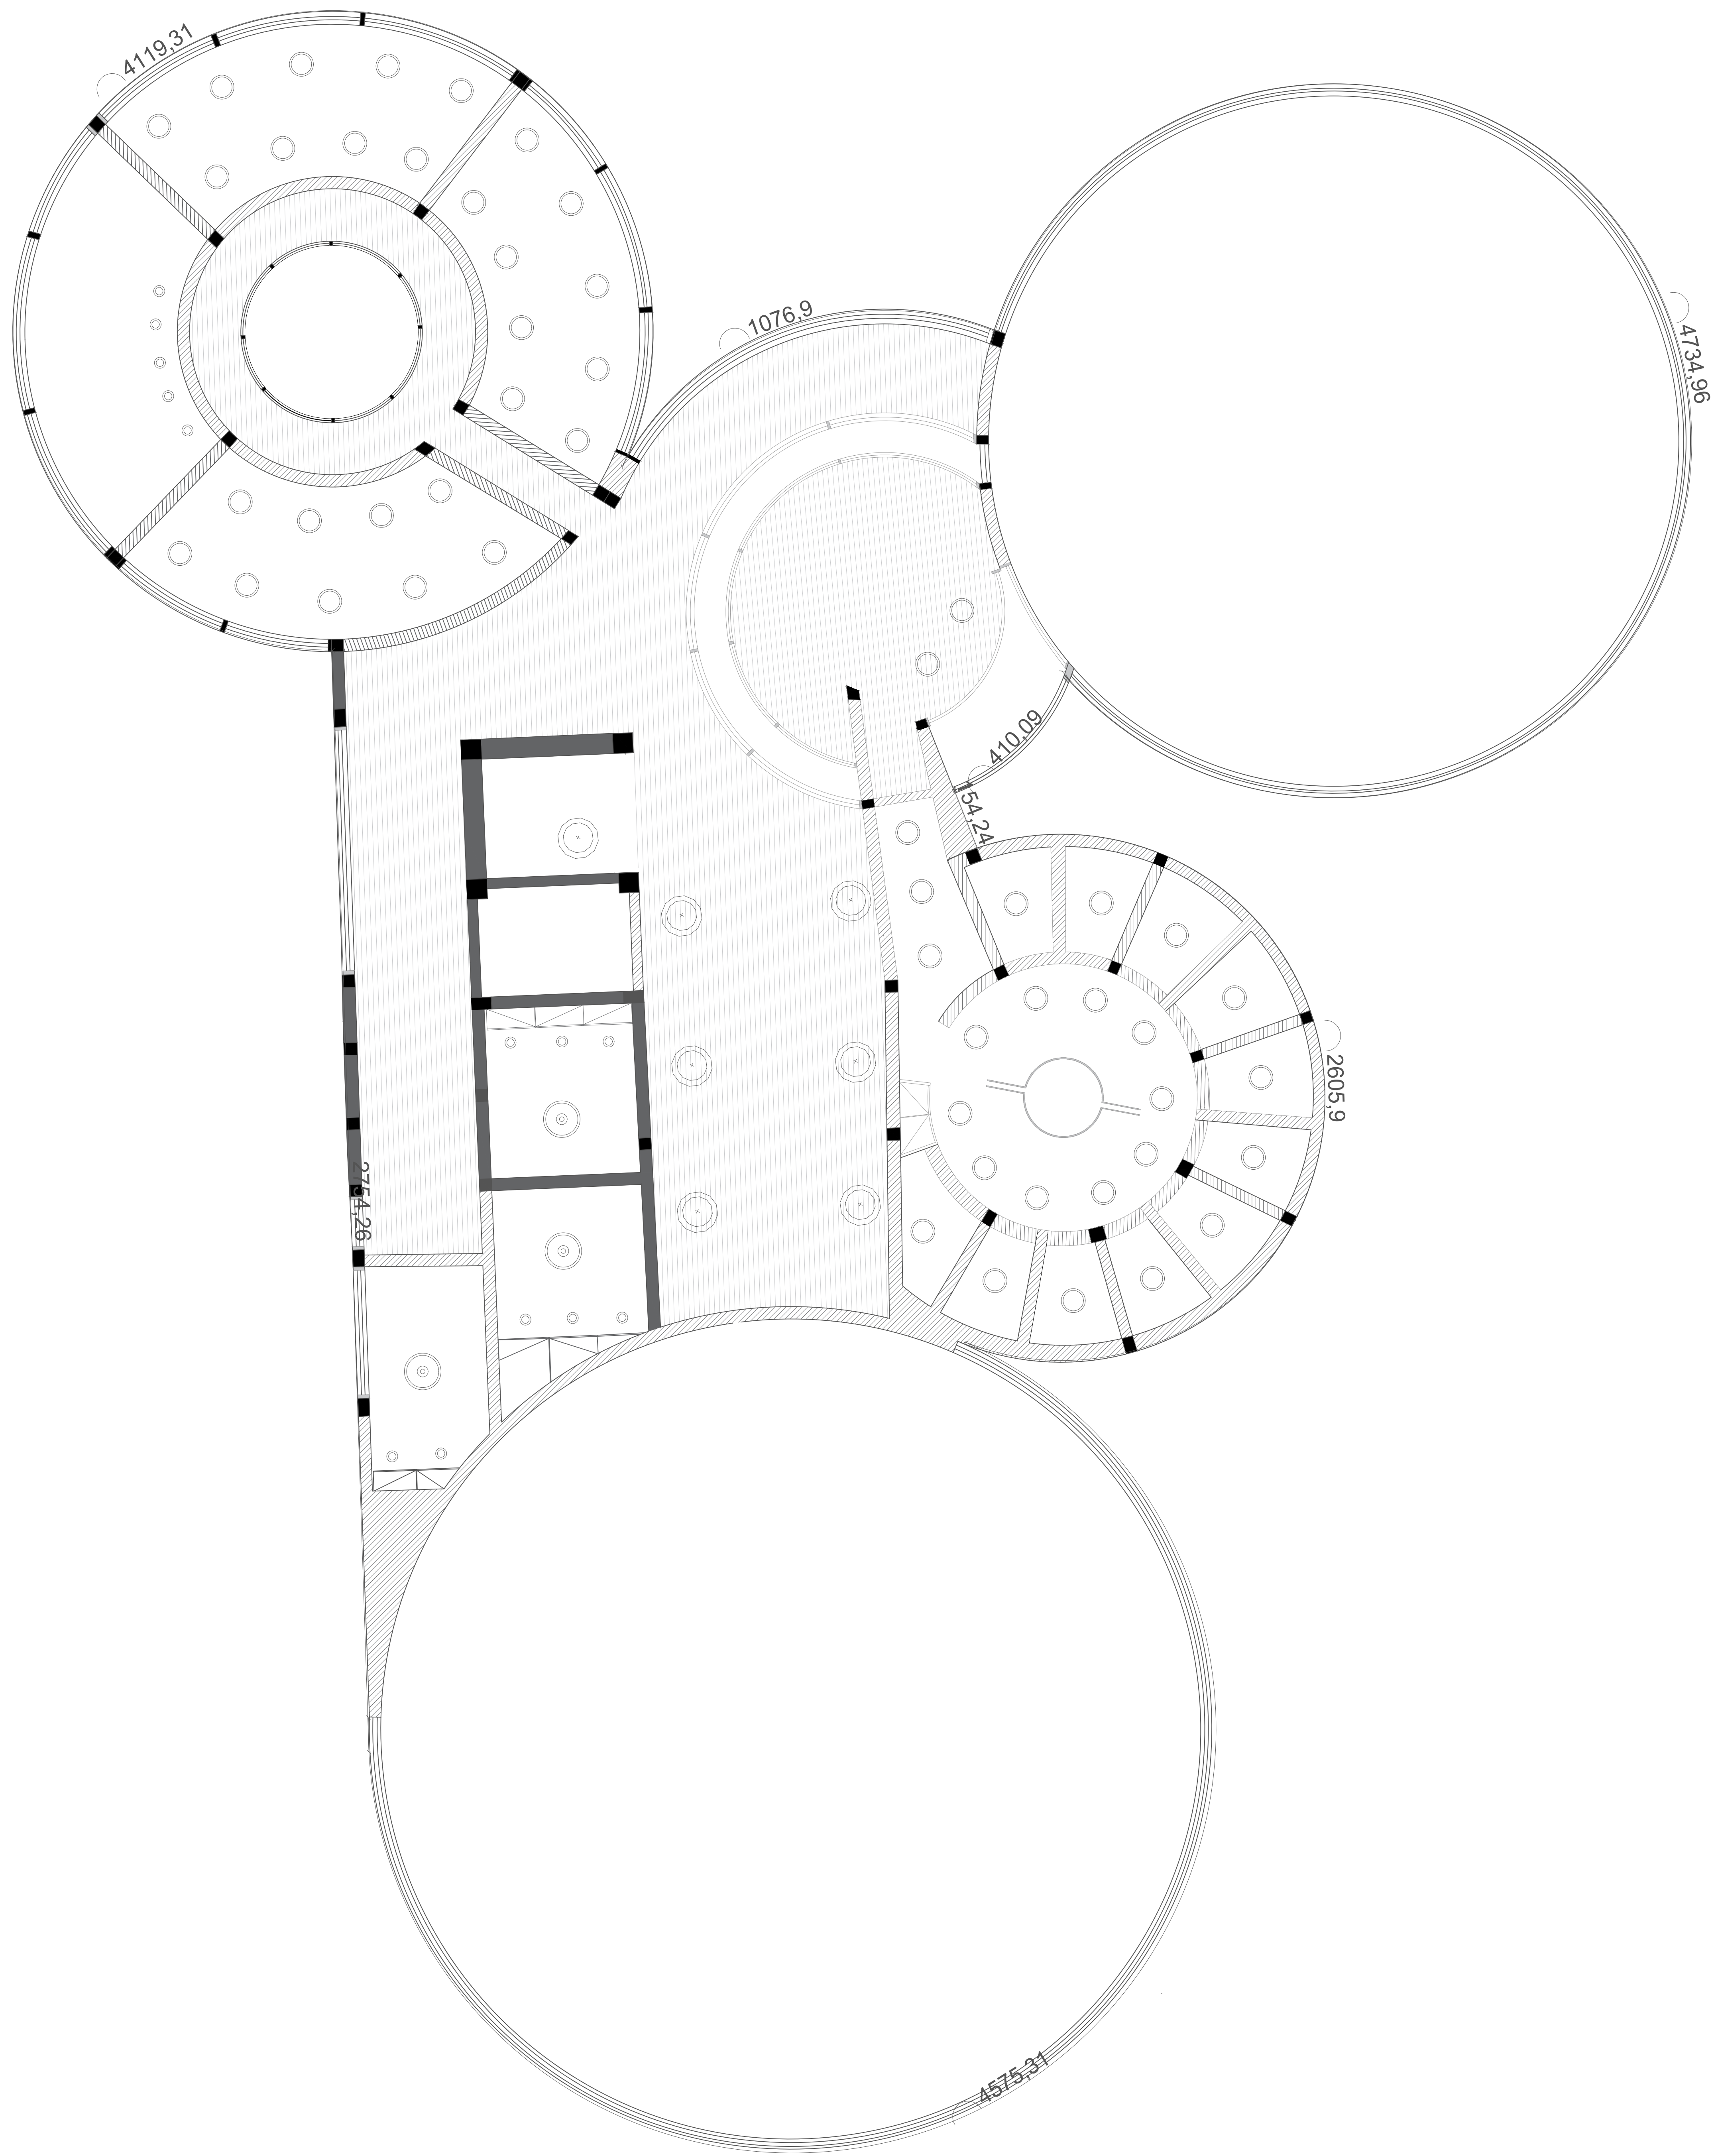


FIRST CEILING PLAN




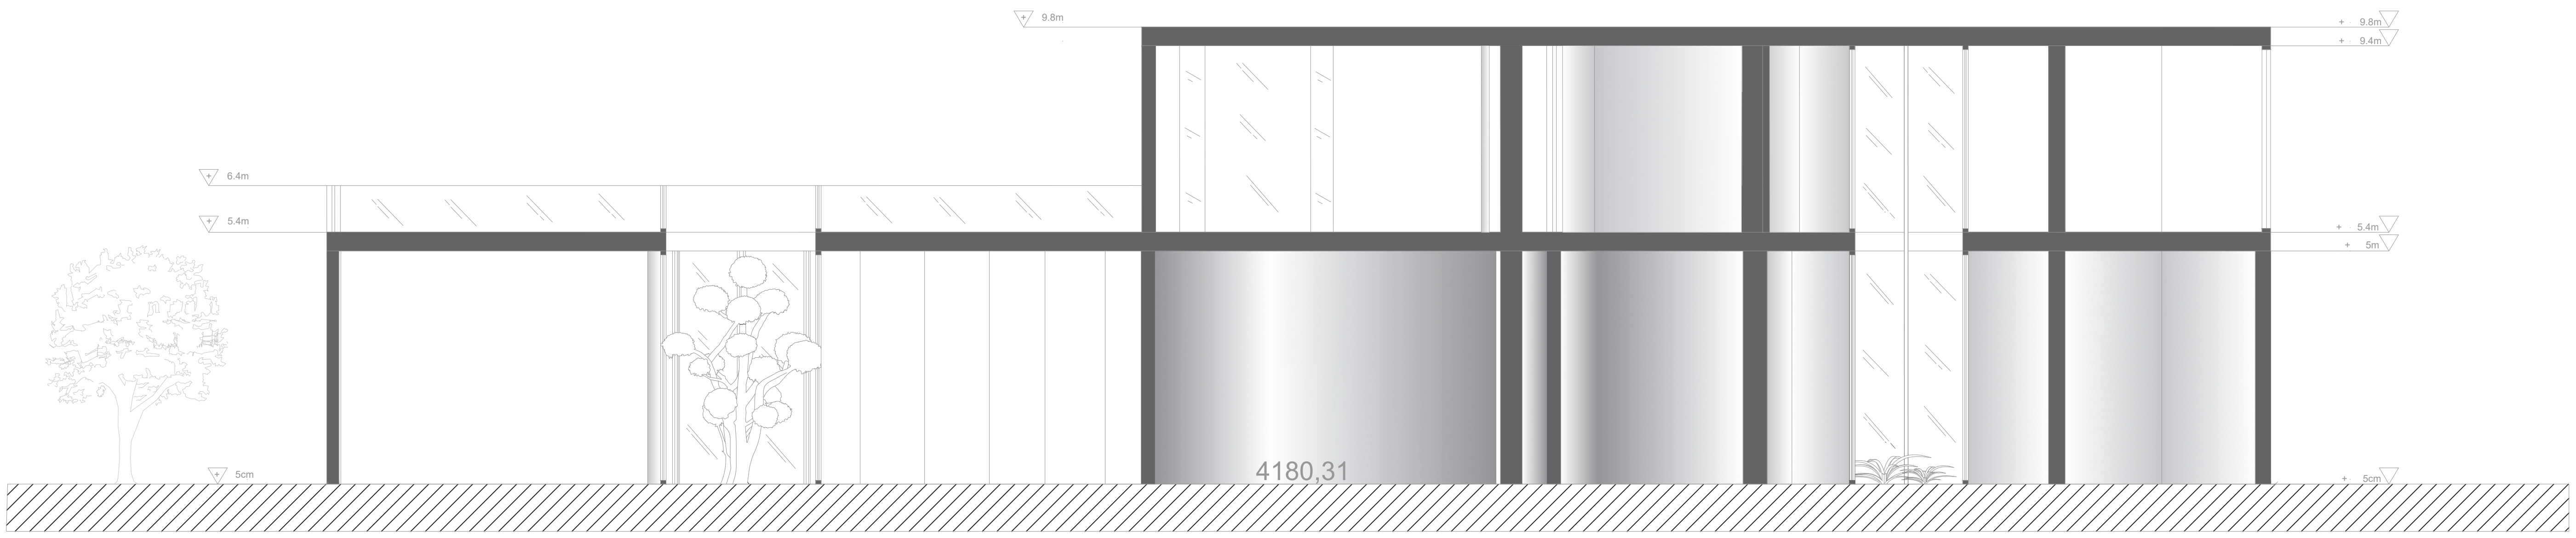


PS-01  
PAGE 14

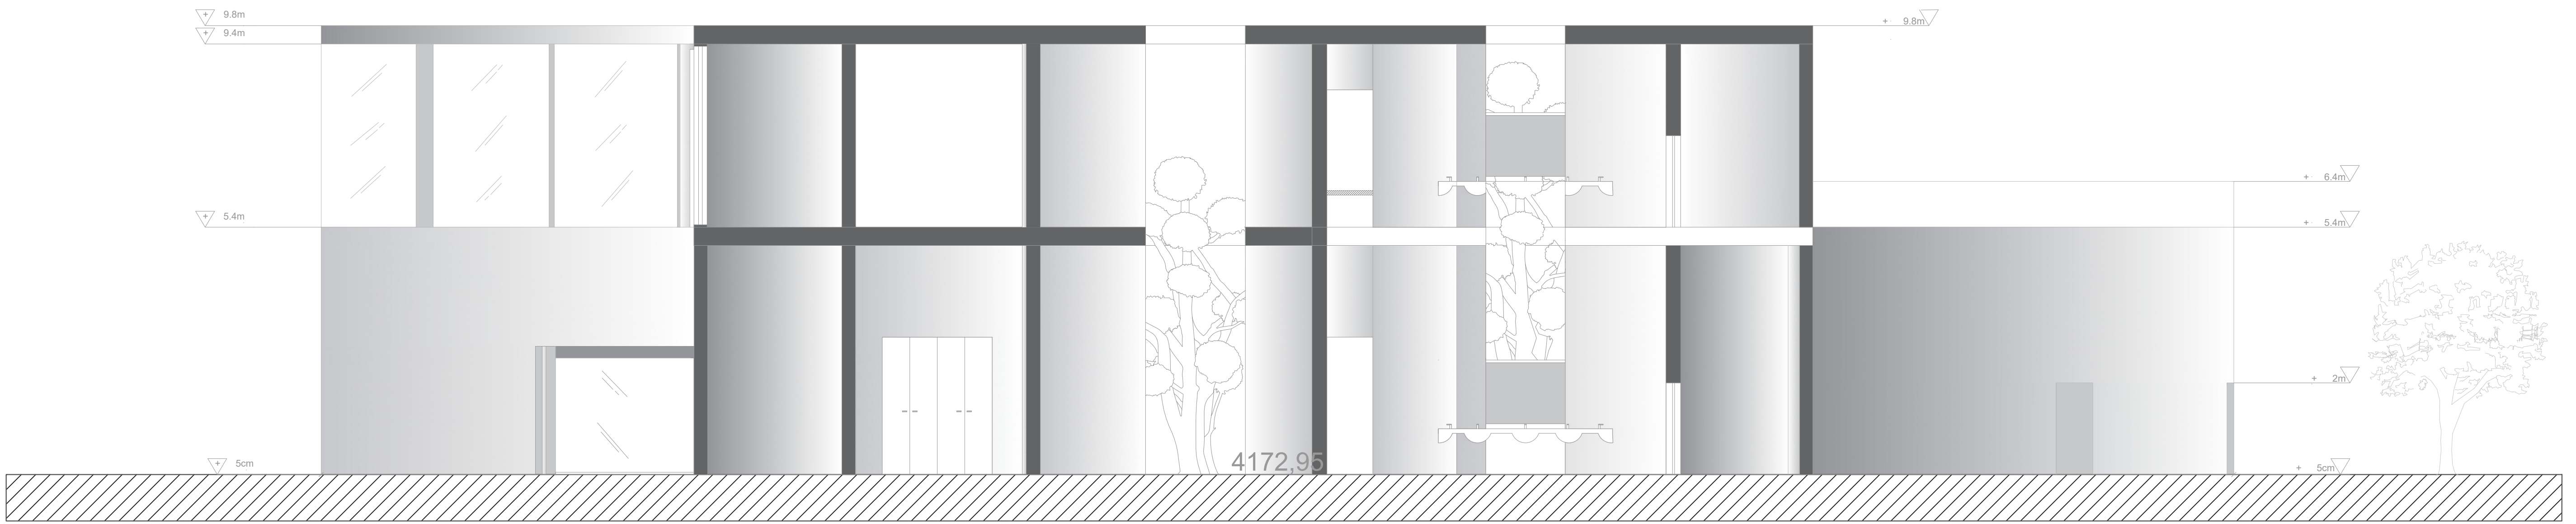

PS-02  
PAGE 14

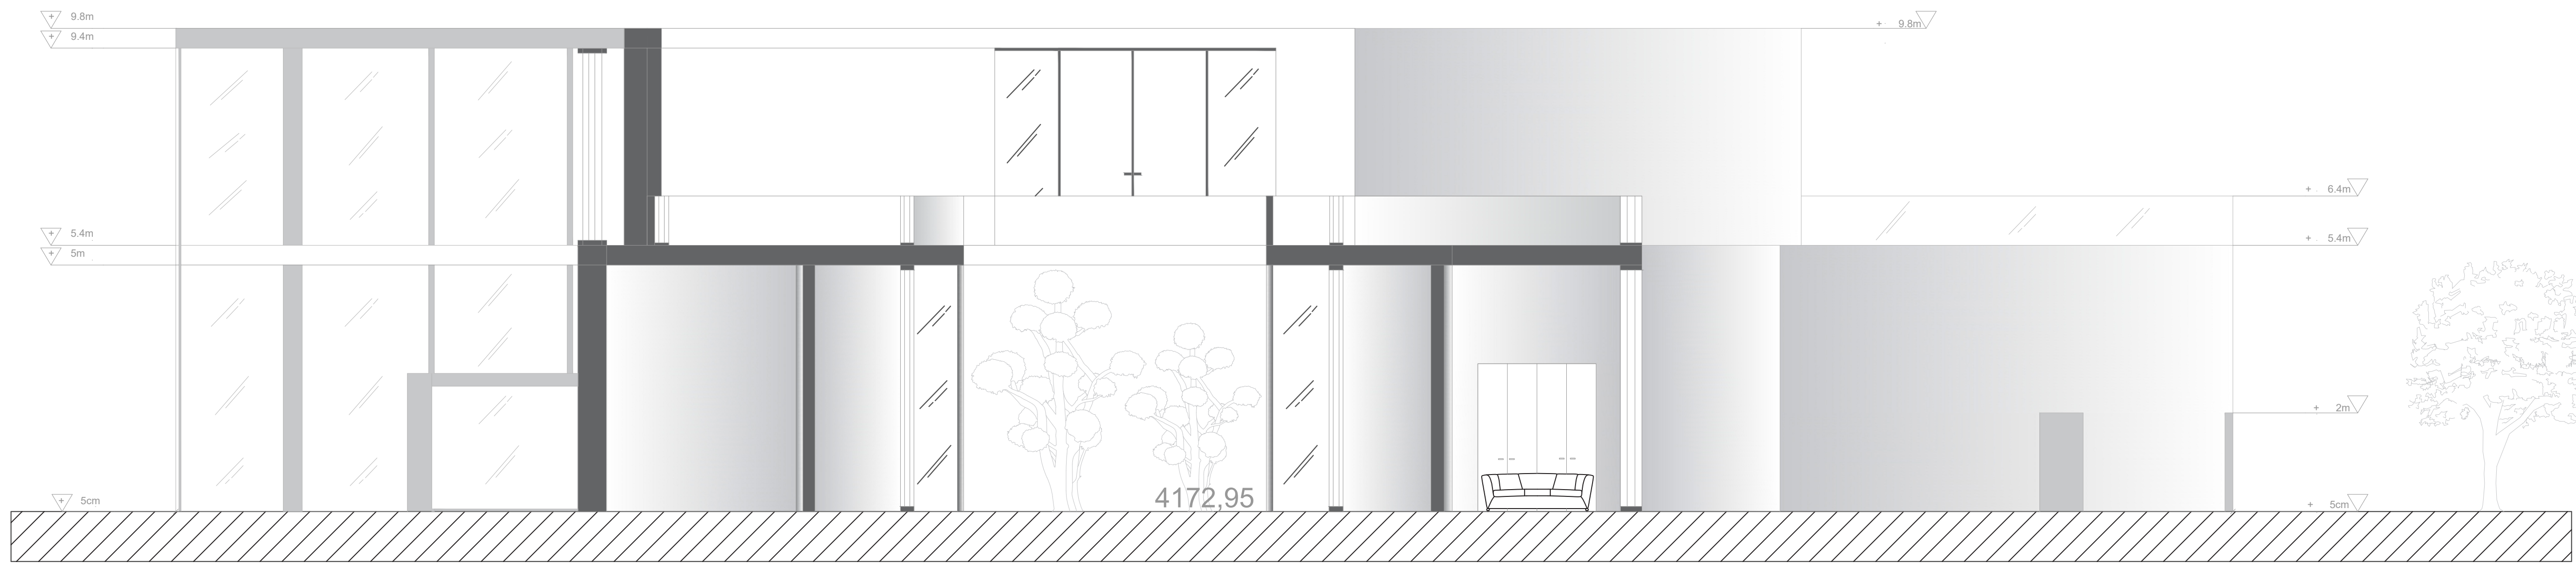

PS-03  
PAGE 14

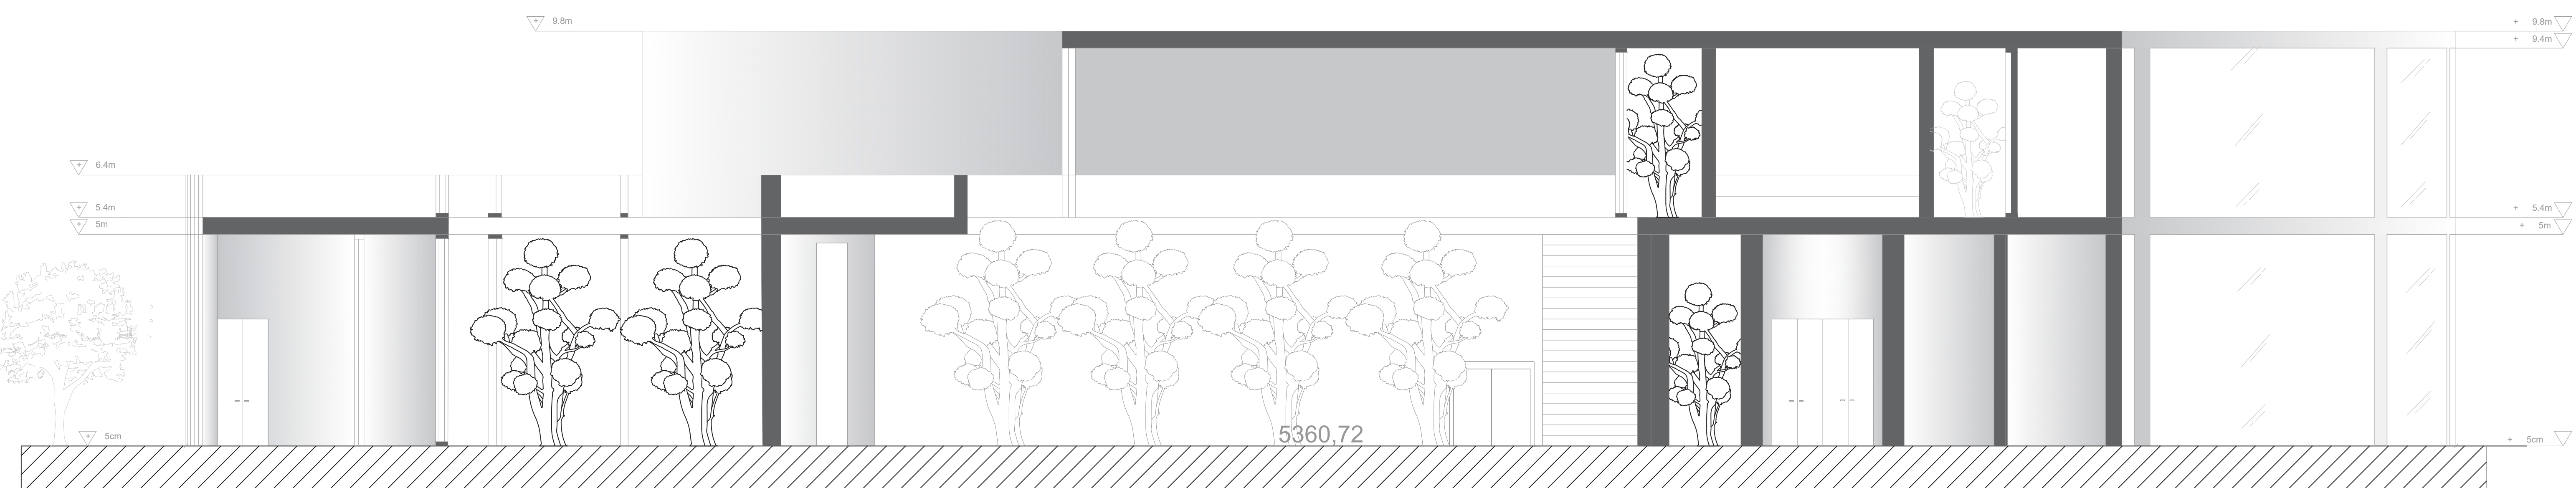

PS-04  
PAGE 14

## SECTIONS

**NNM**

Office Address :  
Camino Hoyanca, s/n, 29110 Monda, Málaga

Site Address :  
Terreno SUP.R.16, 114, Coin, Málaga, Spain

Client Address :  
Vicarage St, Luton LU1 3JU, United Kingdom

Drawn by : Nicoline Noer Moensted

Page Number : 14

Project : Proposal Sections A, B, C, D

Scale : 1 : 75

001-INT-A-RTC-PS-01

**PS-01**


Date : 14. 12. 21

1m 3m 3m 8m 10m

LEGEND

HEIGHT



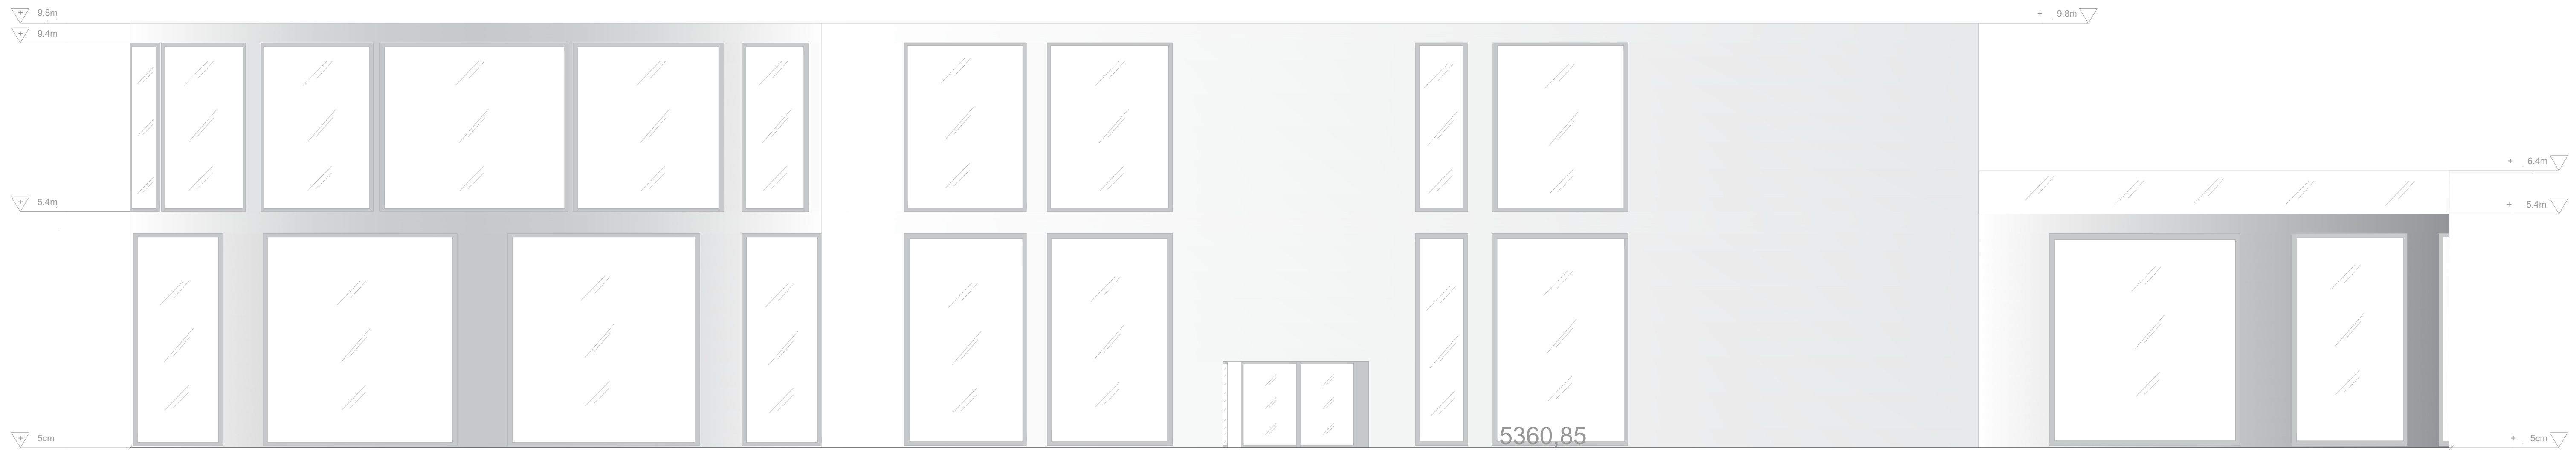

PE-SW



PE-NE



PE-NW



PE-SE

ELEVATIONS



Office Address :  
Camino Hoyanca, s/n, 29110 Monda, Málaga

Site Address :  
Terreno SUP.R.16, 114, Coin, Málaga, Spain

Client Address :  
Vicarage St, Luton LU1 3JU, United Kingdom

Drawn by : Nicoline Noer Moensted

Page Number : 15

Project : Proposal Elevations NW, NE, SW, SE

Scale : 1 : 75


001-INT-A-RTC-PEP-01

PEP-01




LEGEND



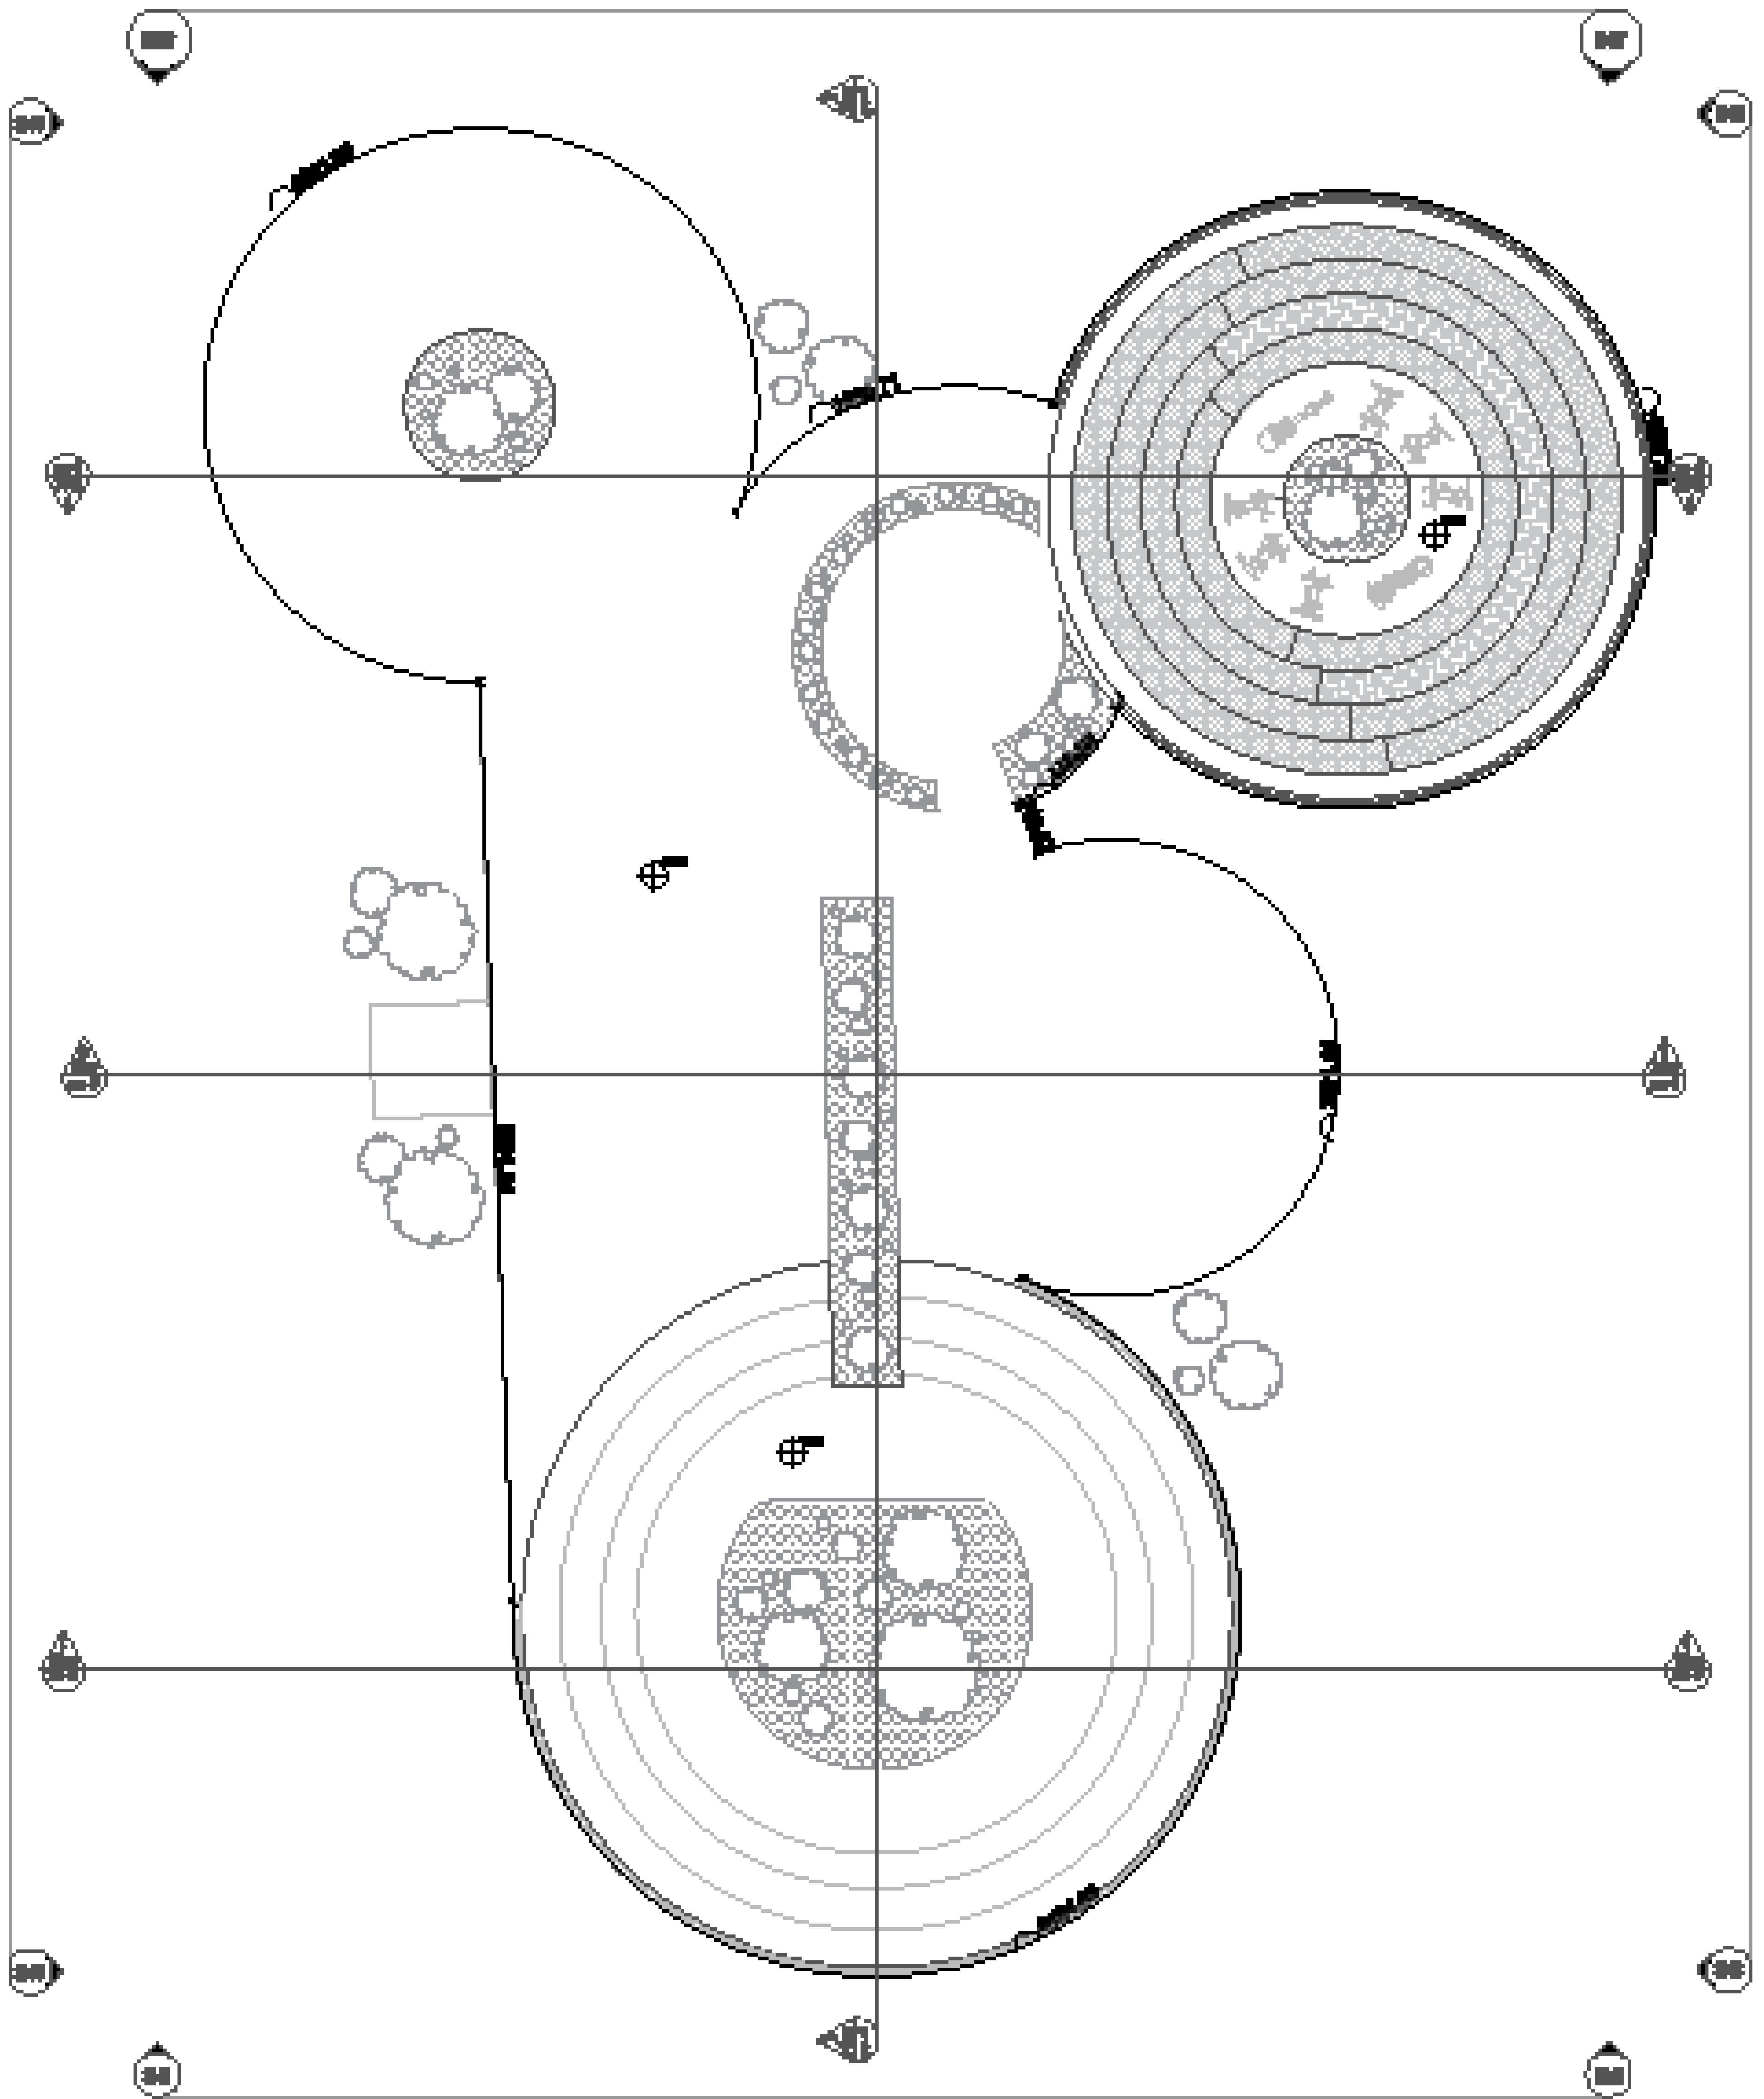


**ROOF PLAN**



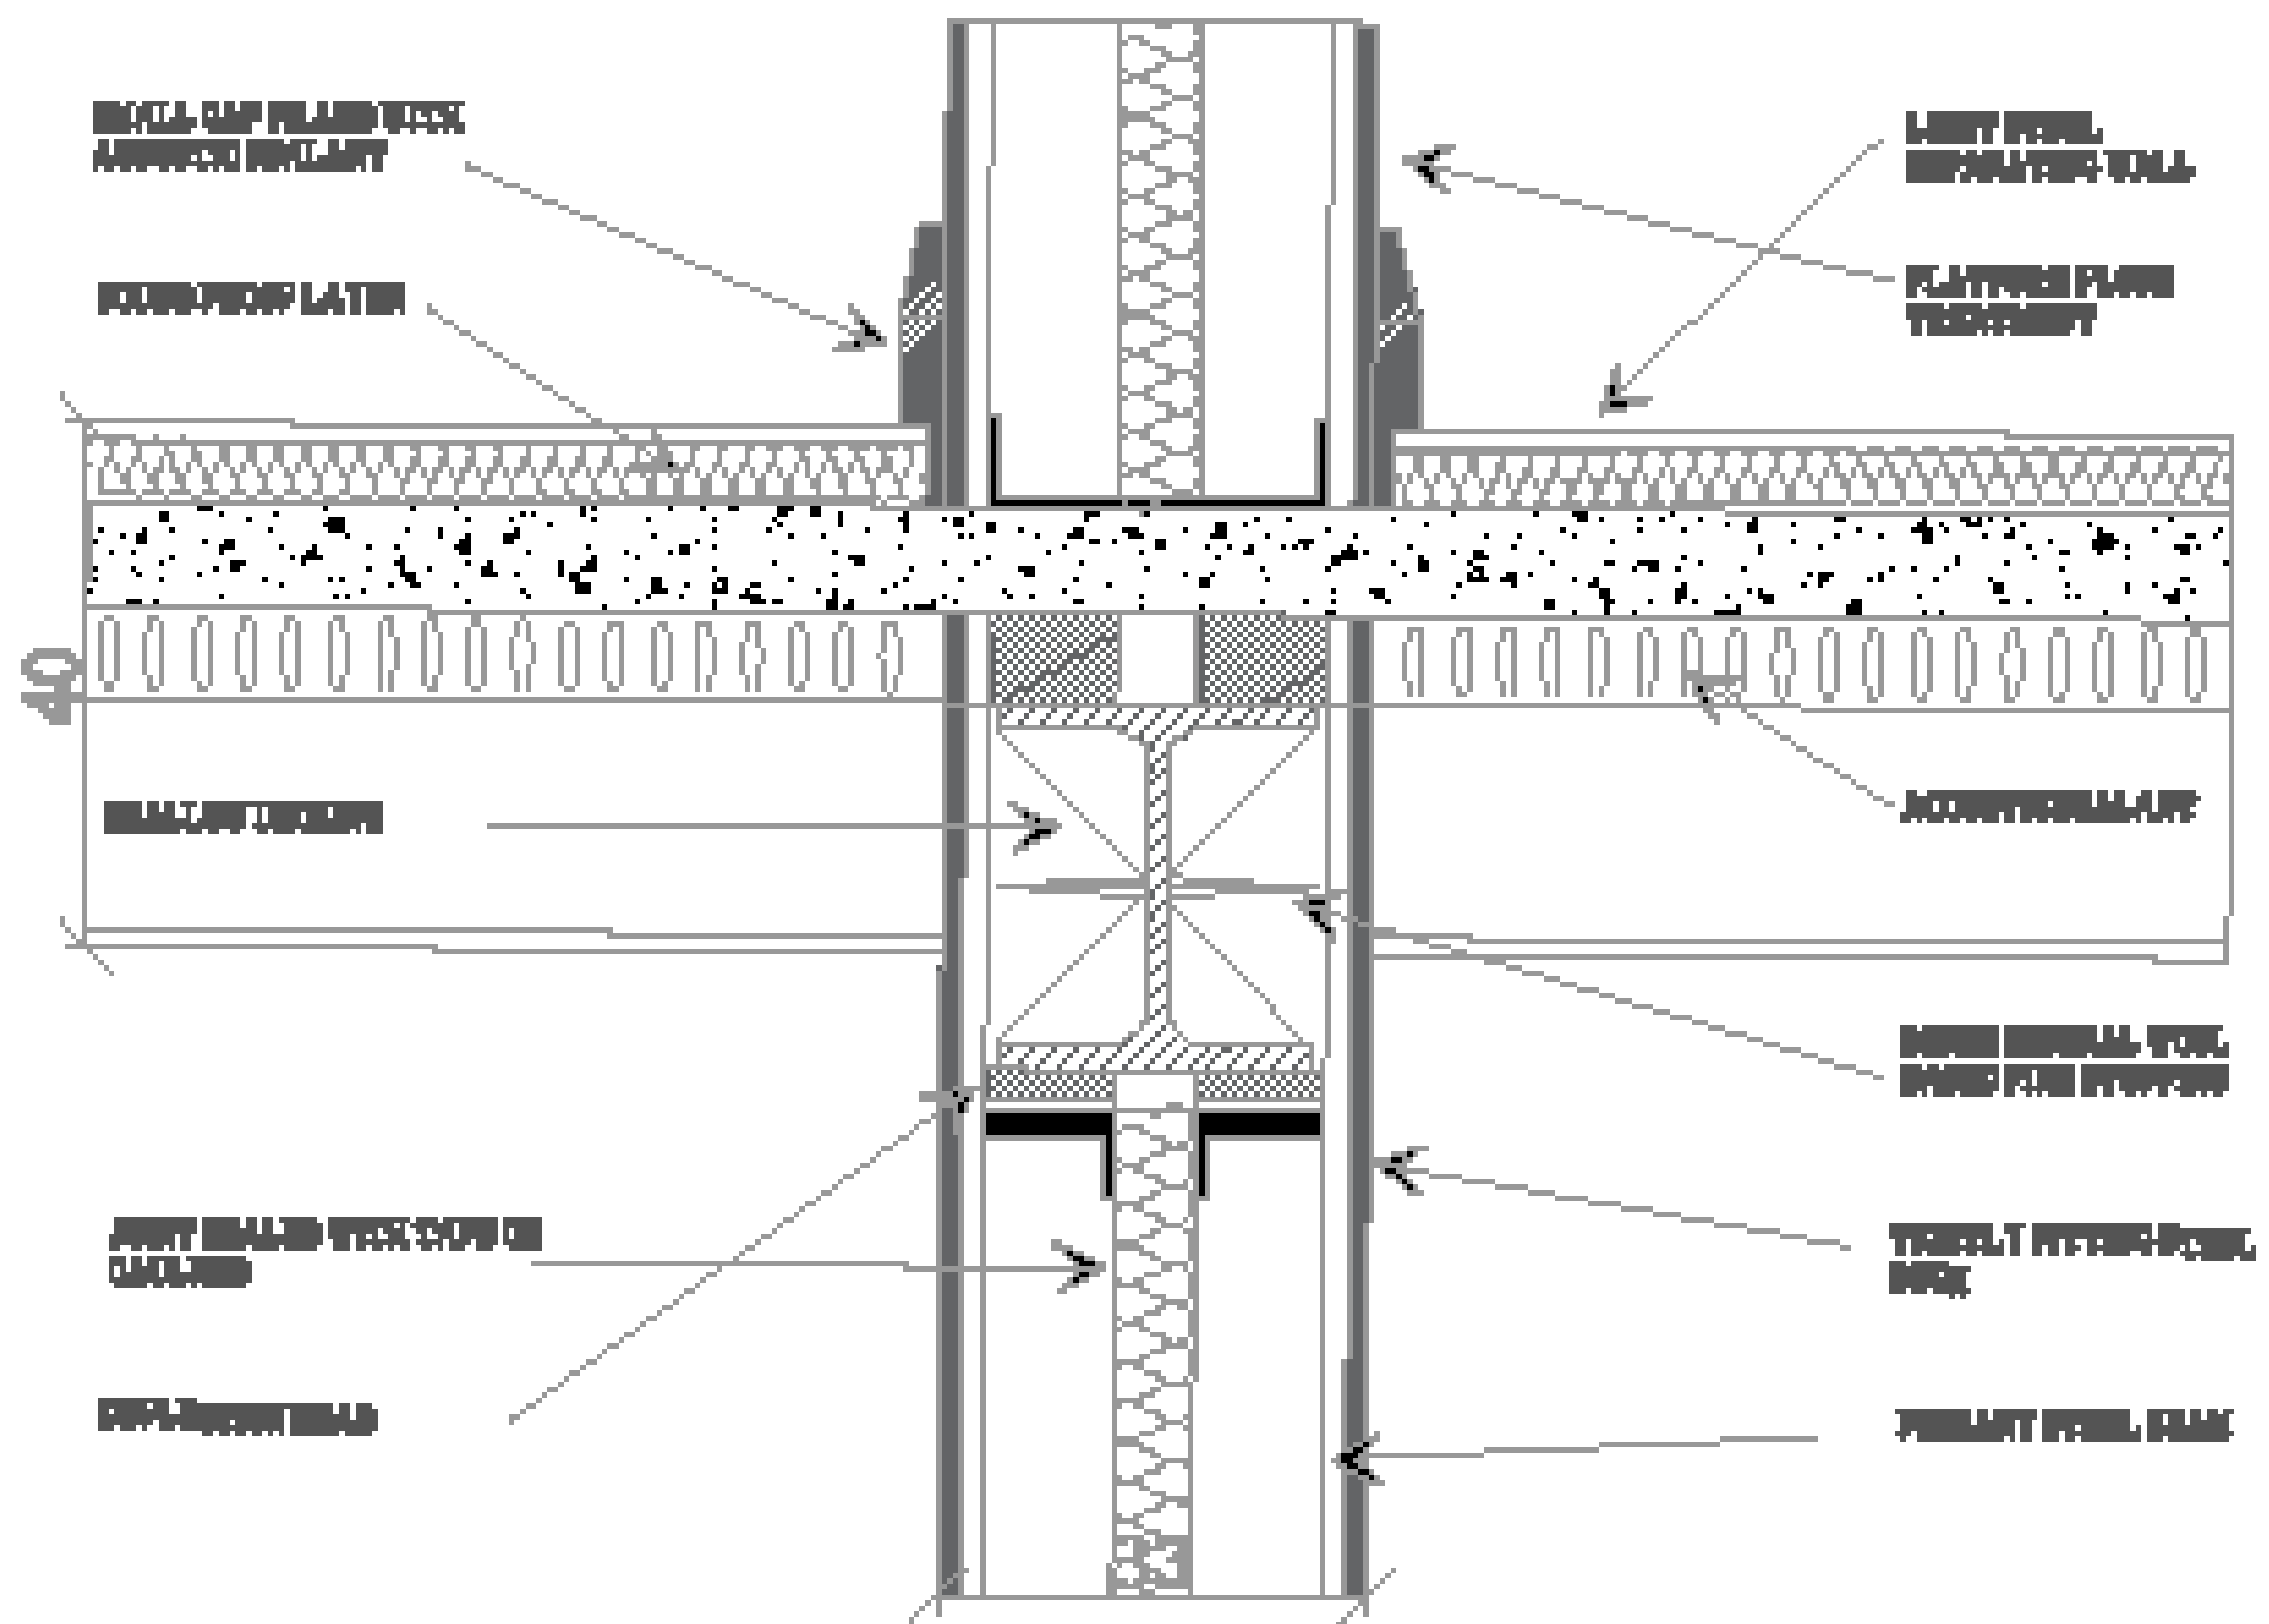

**WALL AND CEILING DETAIL**



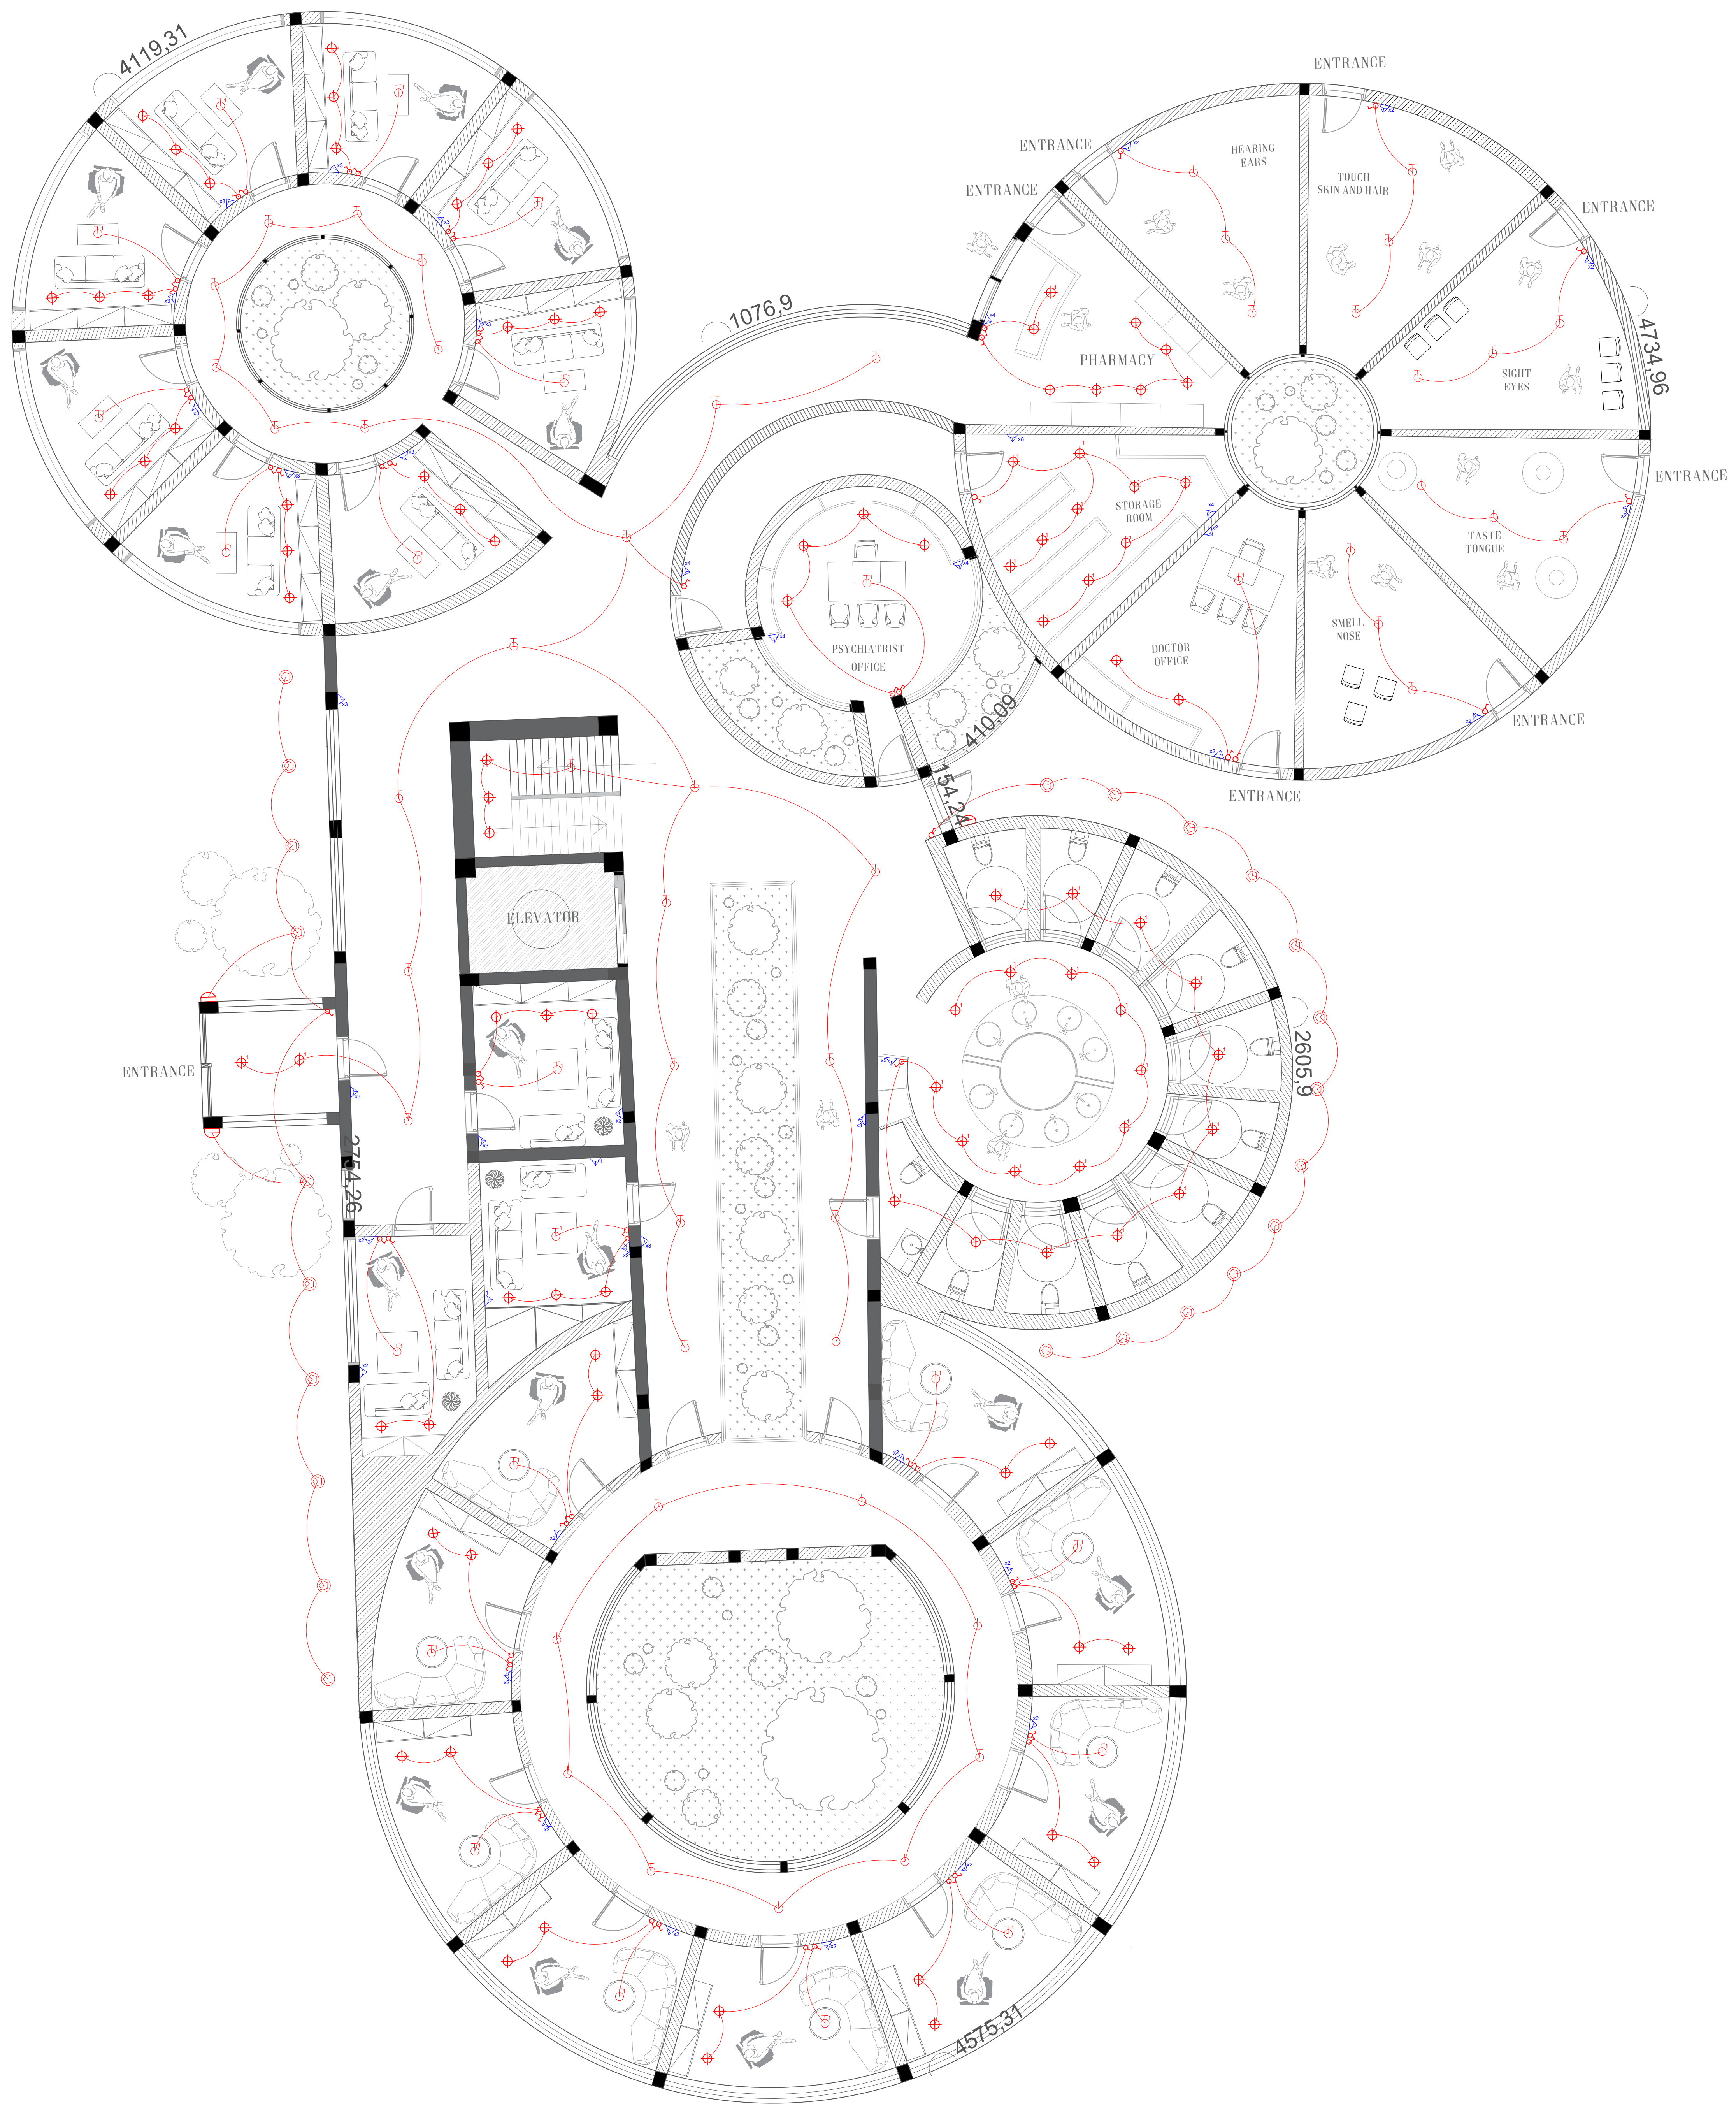

## LIGHTING AND ELECTRICAL PLAN GROUND FLOOR

**NNM**

Office Address :  
Camino Hoyanca, s/n, 29110 Monda, Málaga

Site Address :  
Terreno SUP.R.16, 114, Coin, Málaga, Spain

Client Address :  
Vicarage St, Luton LU1 3JU, United Kingdom

Drawn by : Nicoline Noer Moensted

Page Number : 18

Project : Electrical & lighting plan Ground floor

Scale : 1 : 75

001-INT-A-RTC-ELGP-01

**ELGP-01**

Date : 14. 12. 21




### LEGEND

SSL		SPOT LIGHT	ODWL		OUTDOOR WALL LAMP
BSL		BIG SPOT LIGHT	ODFSL		OUTDOOR FLOOR SPOT LIGHT
HL		HANGING LAMP	SP		SOCKET PLUG
SHL		HANGING LAMP			





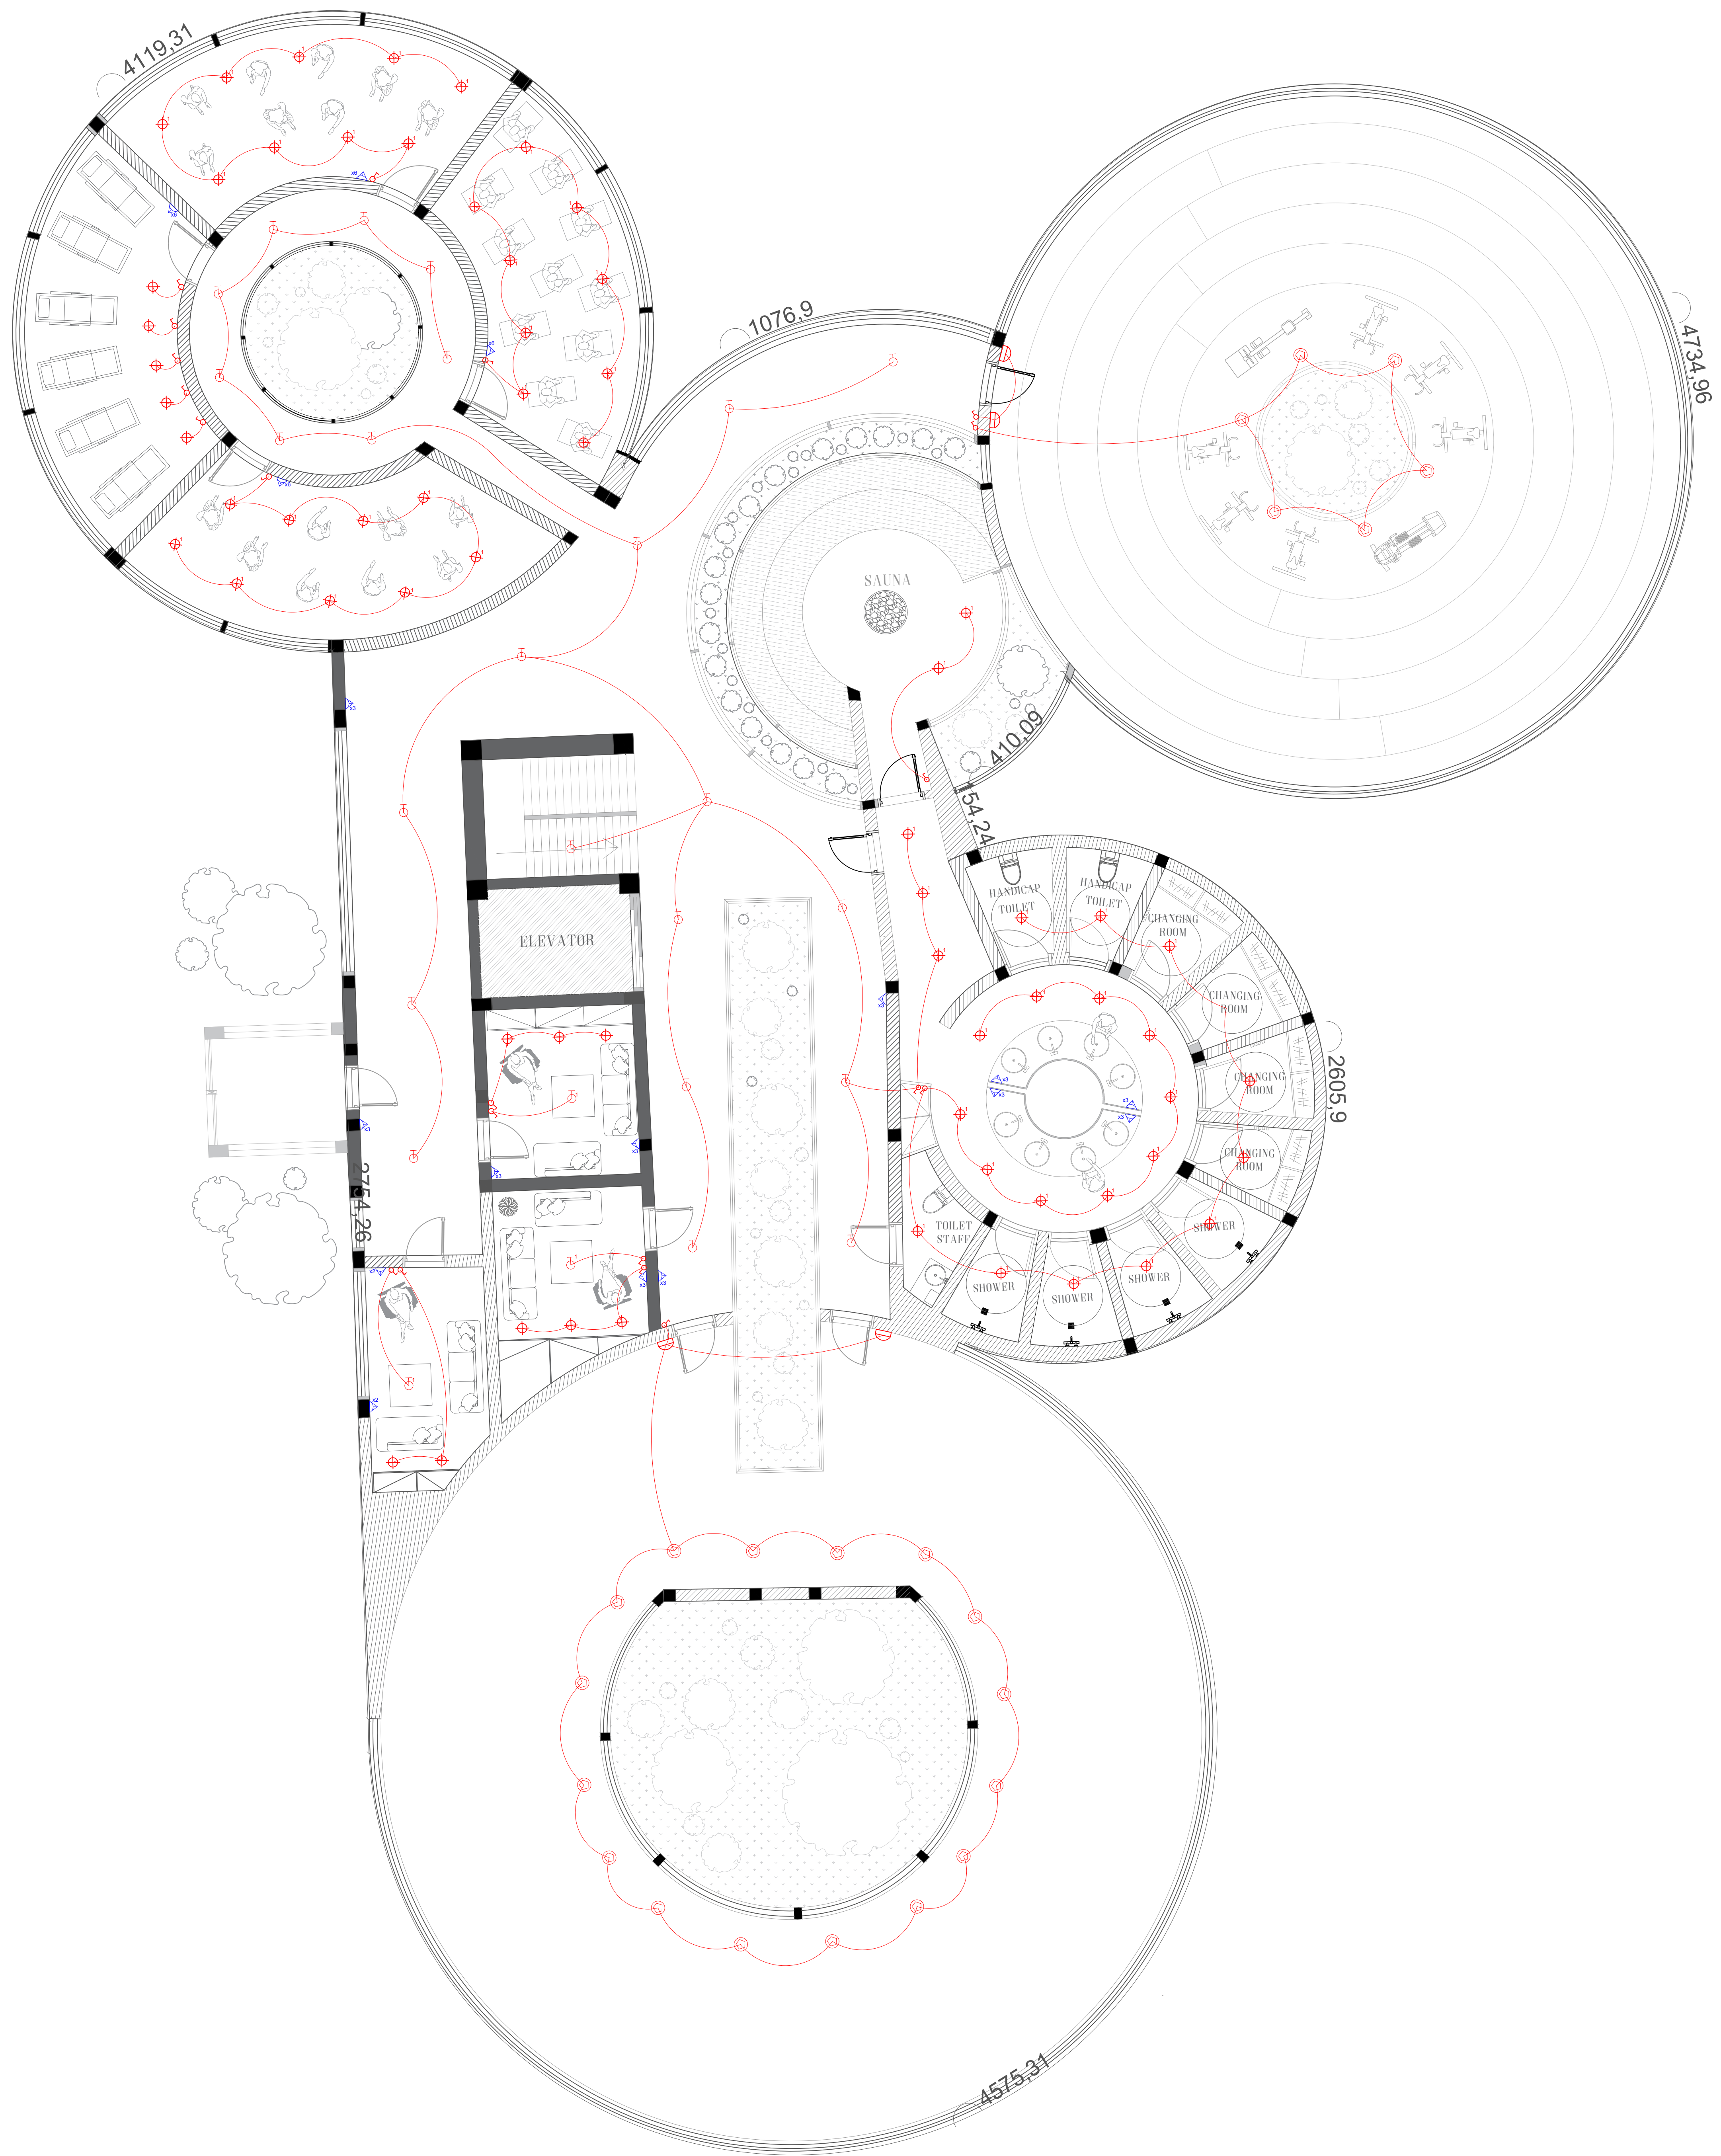

## LIGHTING AND ELECTRICAL PLAN FIRST FLOOR

**NNM**

Office Address :  
Camino Hoyanca, s/n, 29110 Monda, Málaga

Site Address :  
Terreno SUP.R.16, 114, Coin, Málaga, Spain

Client Address :  
Vicarage St, Luton LU1 3JU, United Kingdom

Drawn by : Noline Noer Moensted

Page Number : 19

Project : Electrical & lighting plan First floor

Scale : 1 : 75

001-INT-A-RTC-ELFP-01

**ELFP-01**

Date : 14. 12. 21




### LEGEND

SSL		SPOT LIGHT	ODWL		OUTDOOR WALL LAMP
BSL		BIG SPOT LIGHT	ODFSL		OUTDOOR FLOOR SPOT LIGHT
BHL		HANGING LAMP	SP		SOCKET PLUG
SHL		HANGING LAMP			






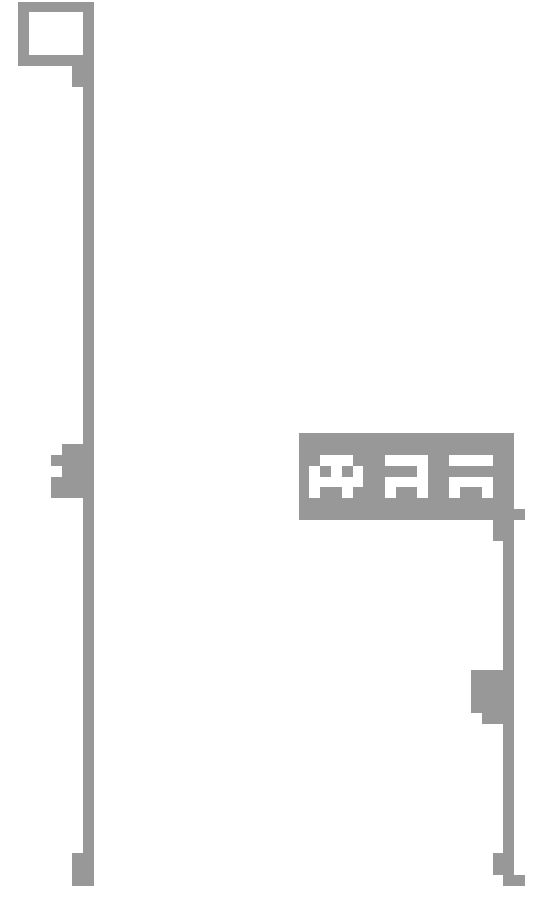


**TABLE 1. MATERIALS LIST**

SYMBOL	QTY	ITEM	DESCRIPTION	UNIT	COLOR	PRICE	AMOUNT	TOTAL PRICE
⊕	50		Ø 80	Micro mini	white	12.00 €	600	7.200 €
⊕	50		Ø 125 Ø 200	large mini	white	24.00 €	1.200	28.800 €
⊕	72		Ø 100	Leafy Partner	white and bronze	1.100 €	79.200	87.840 €
⊕	17		Ø 75 x 100	Leafy Partner	white and gold	600 €	10.200	16.800 €
⊕	7		H 120 x W 120 x D 100	1x100mm	gray cement	150.00 €	1.050	1.575.00 €
⊕	45		Ø 140 x 150mm	ARCHITONIC	white	80 €	3.600	28.800 €
⊕	331		H 120 x W 120 x D 100	ARCHITONIC	white	50 €	16.550	16.550 €
⊕	106		5x5	ARCHITONIC	white	60 €	6.360	6.360 €

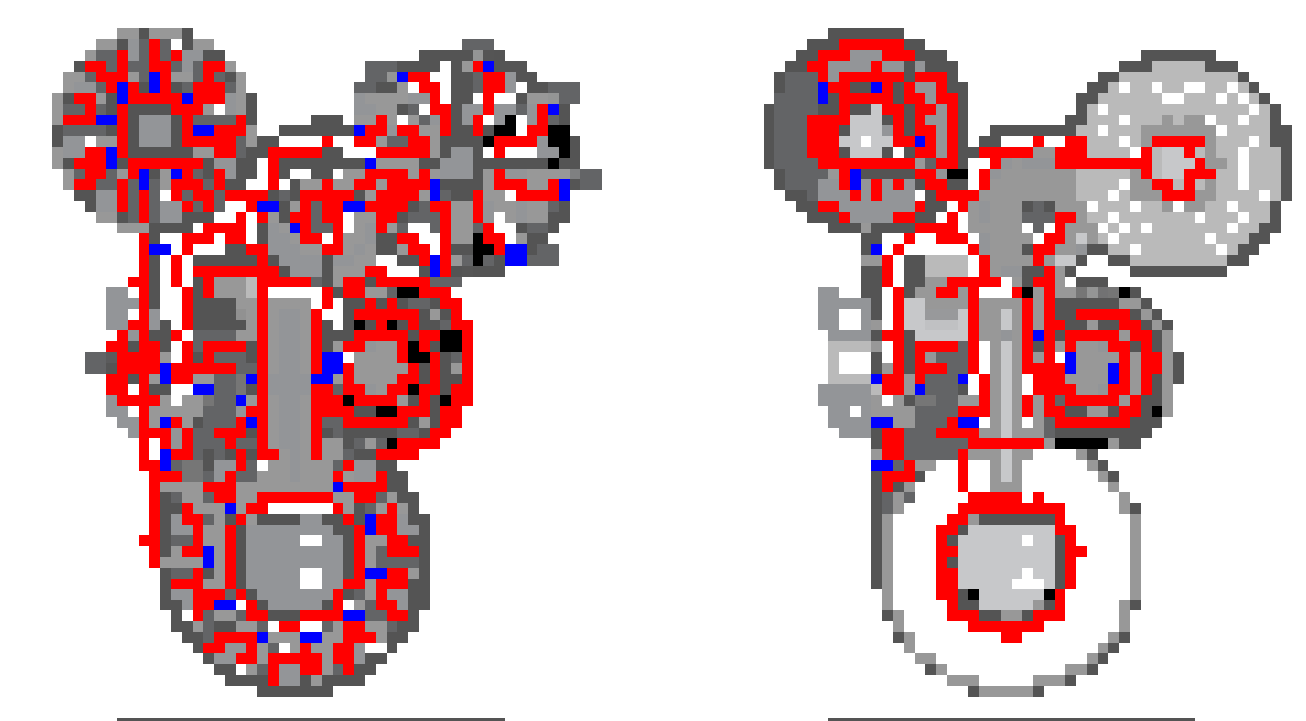



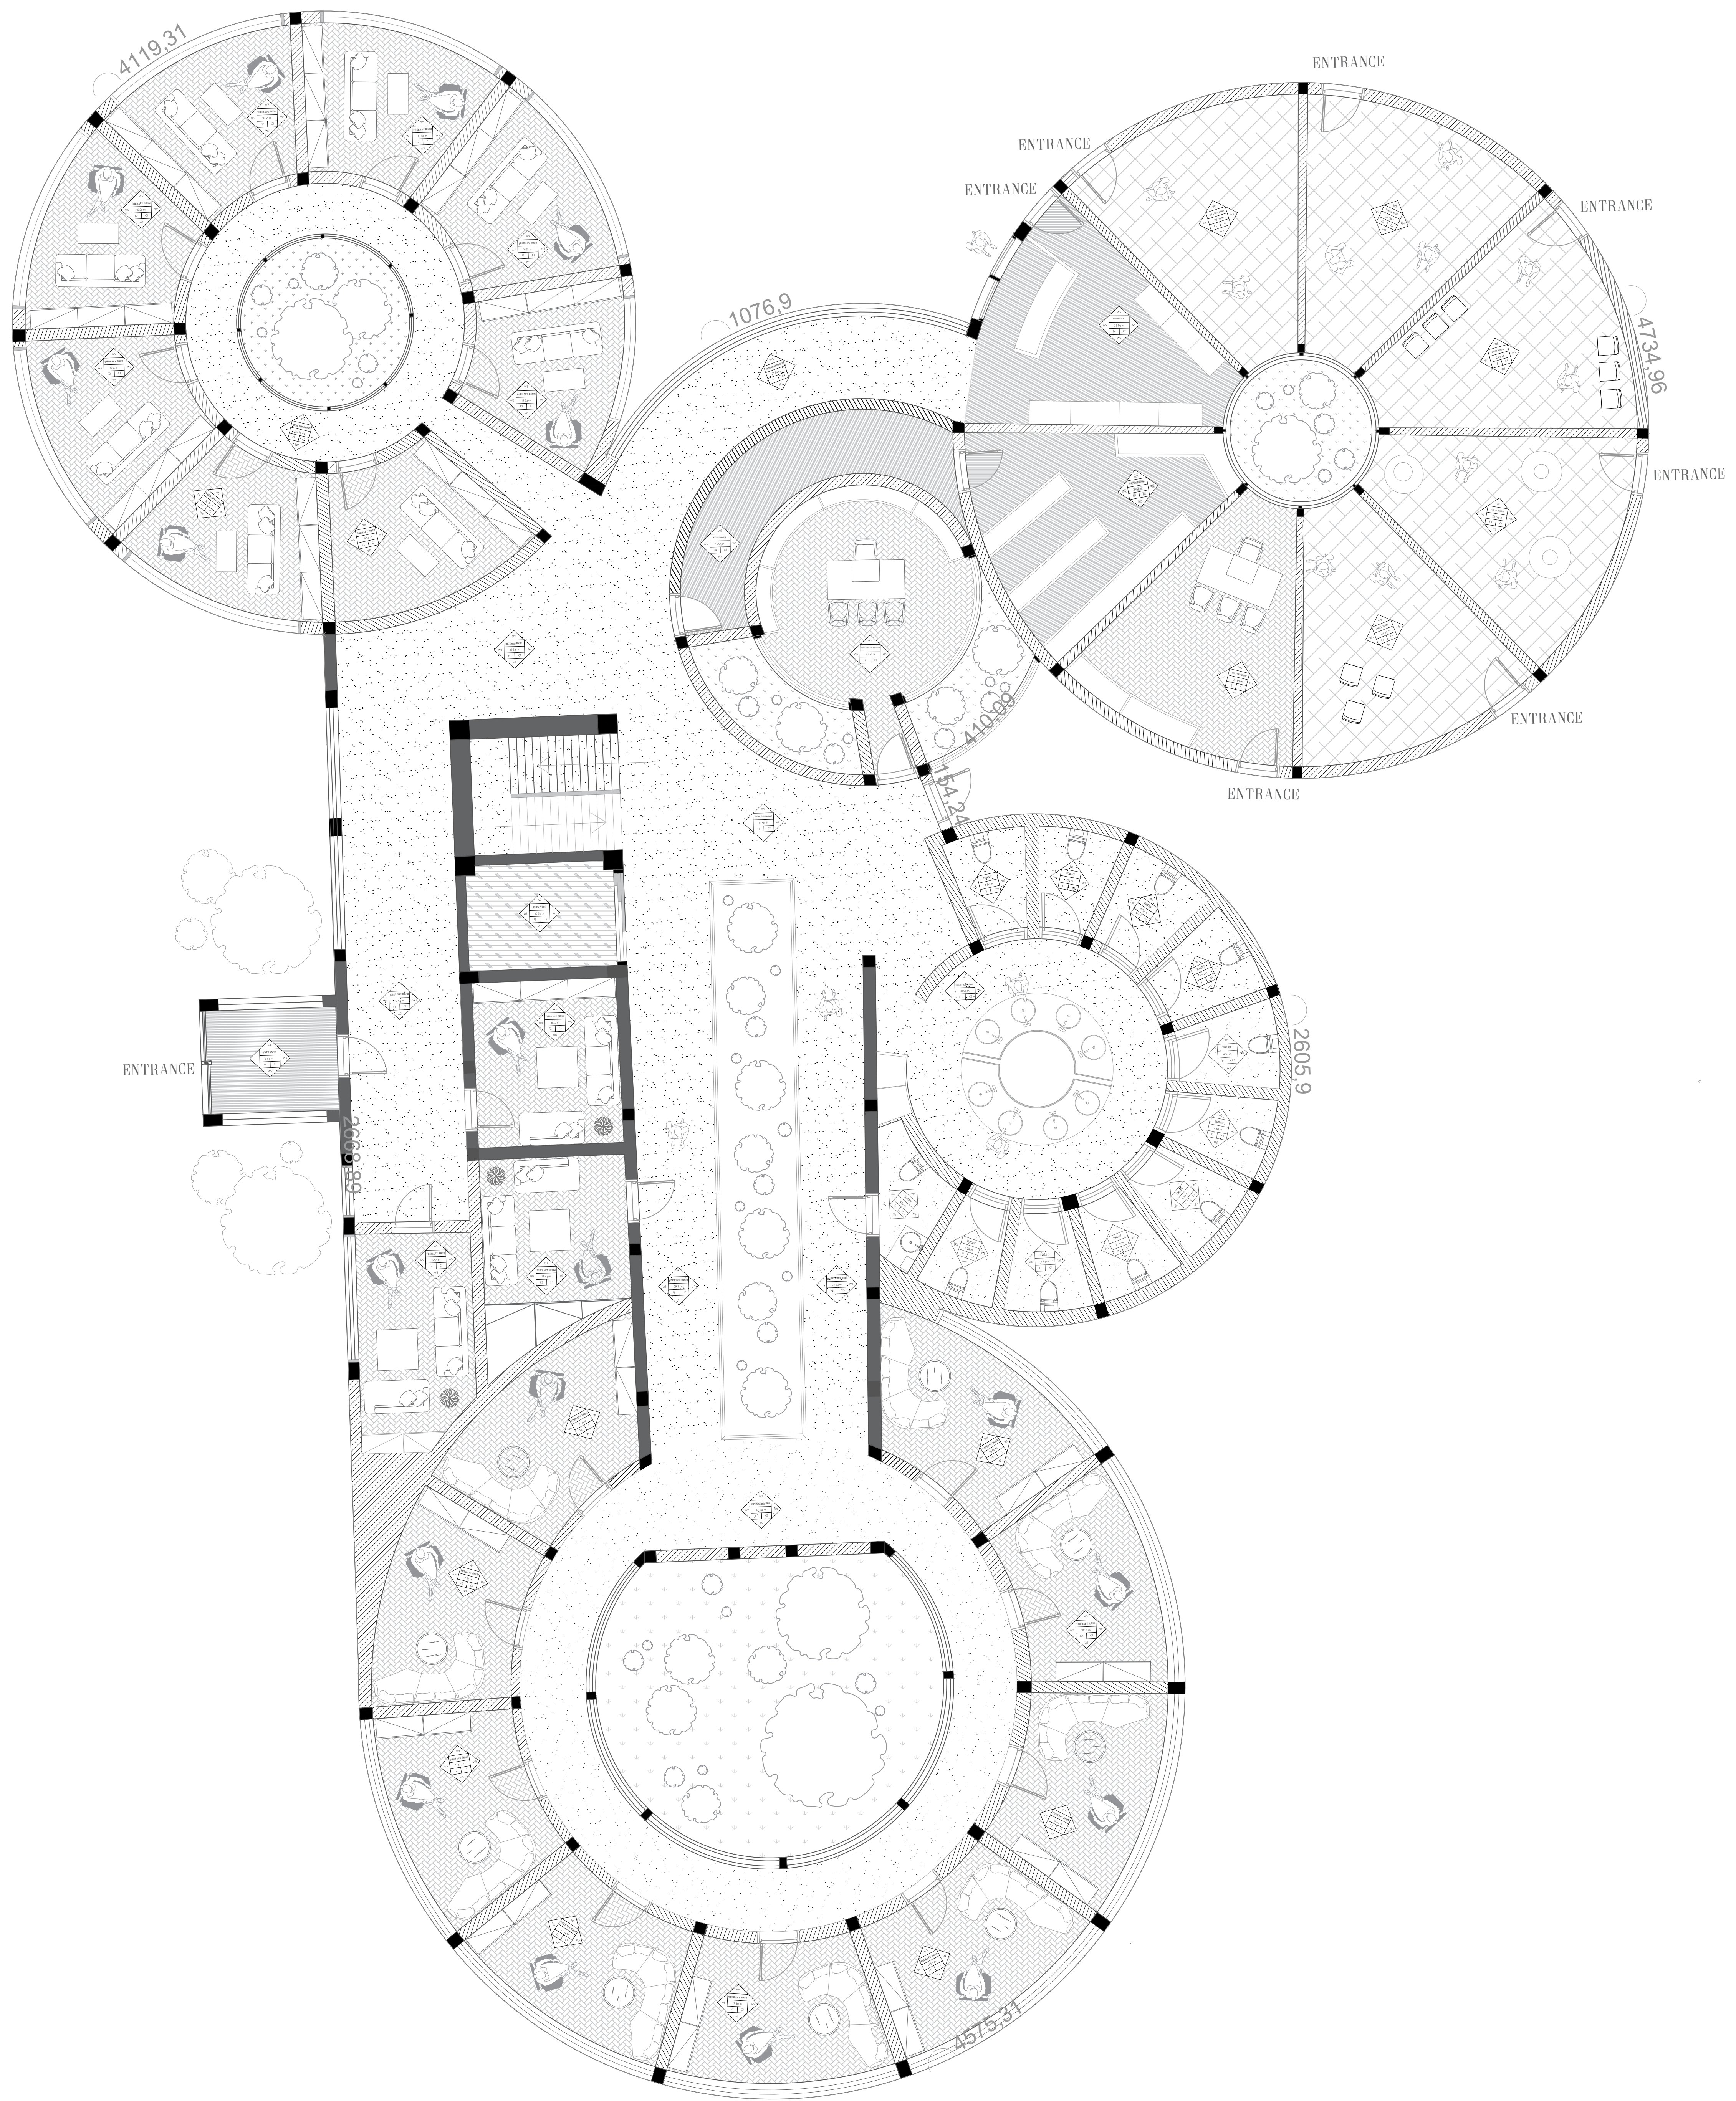

## FINISHING PLAN GROUND FLOOR

Office Address :  
Camino Hoyanca, s/n, 29110 Monda, Málaga

Site Address :  
Terreno SUP.R.16, 114, Coin, Málaga, Spain

Client Address :  
Vicarage St, Luton LU1 3JU, United Kingdom

Drawn by : Nicoline Noer Moensted

Page Number : 21

Project : Finishing Plan Ground Floor


Scale : 1 : 75

001-INT-A-RTC-SGF-01


# SGF-01

Date : 14. 12. 21

1m 3m 3m 8m 10m

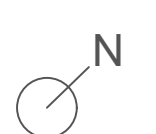



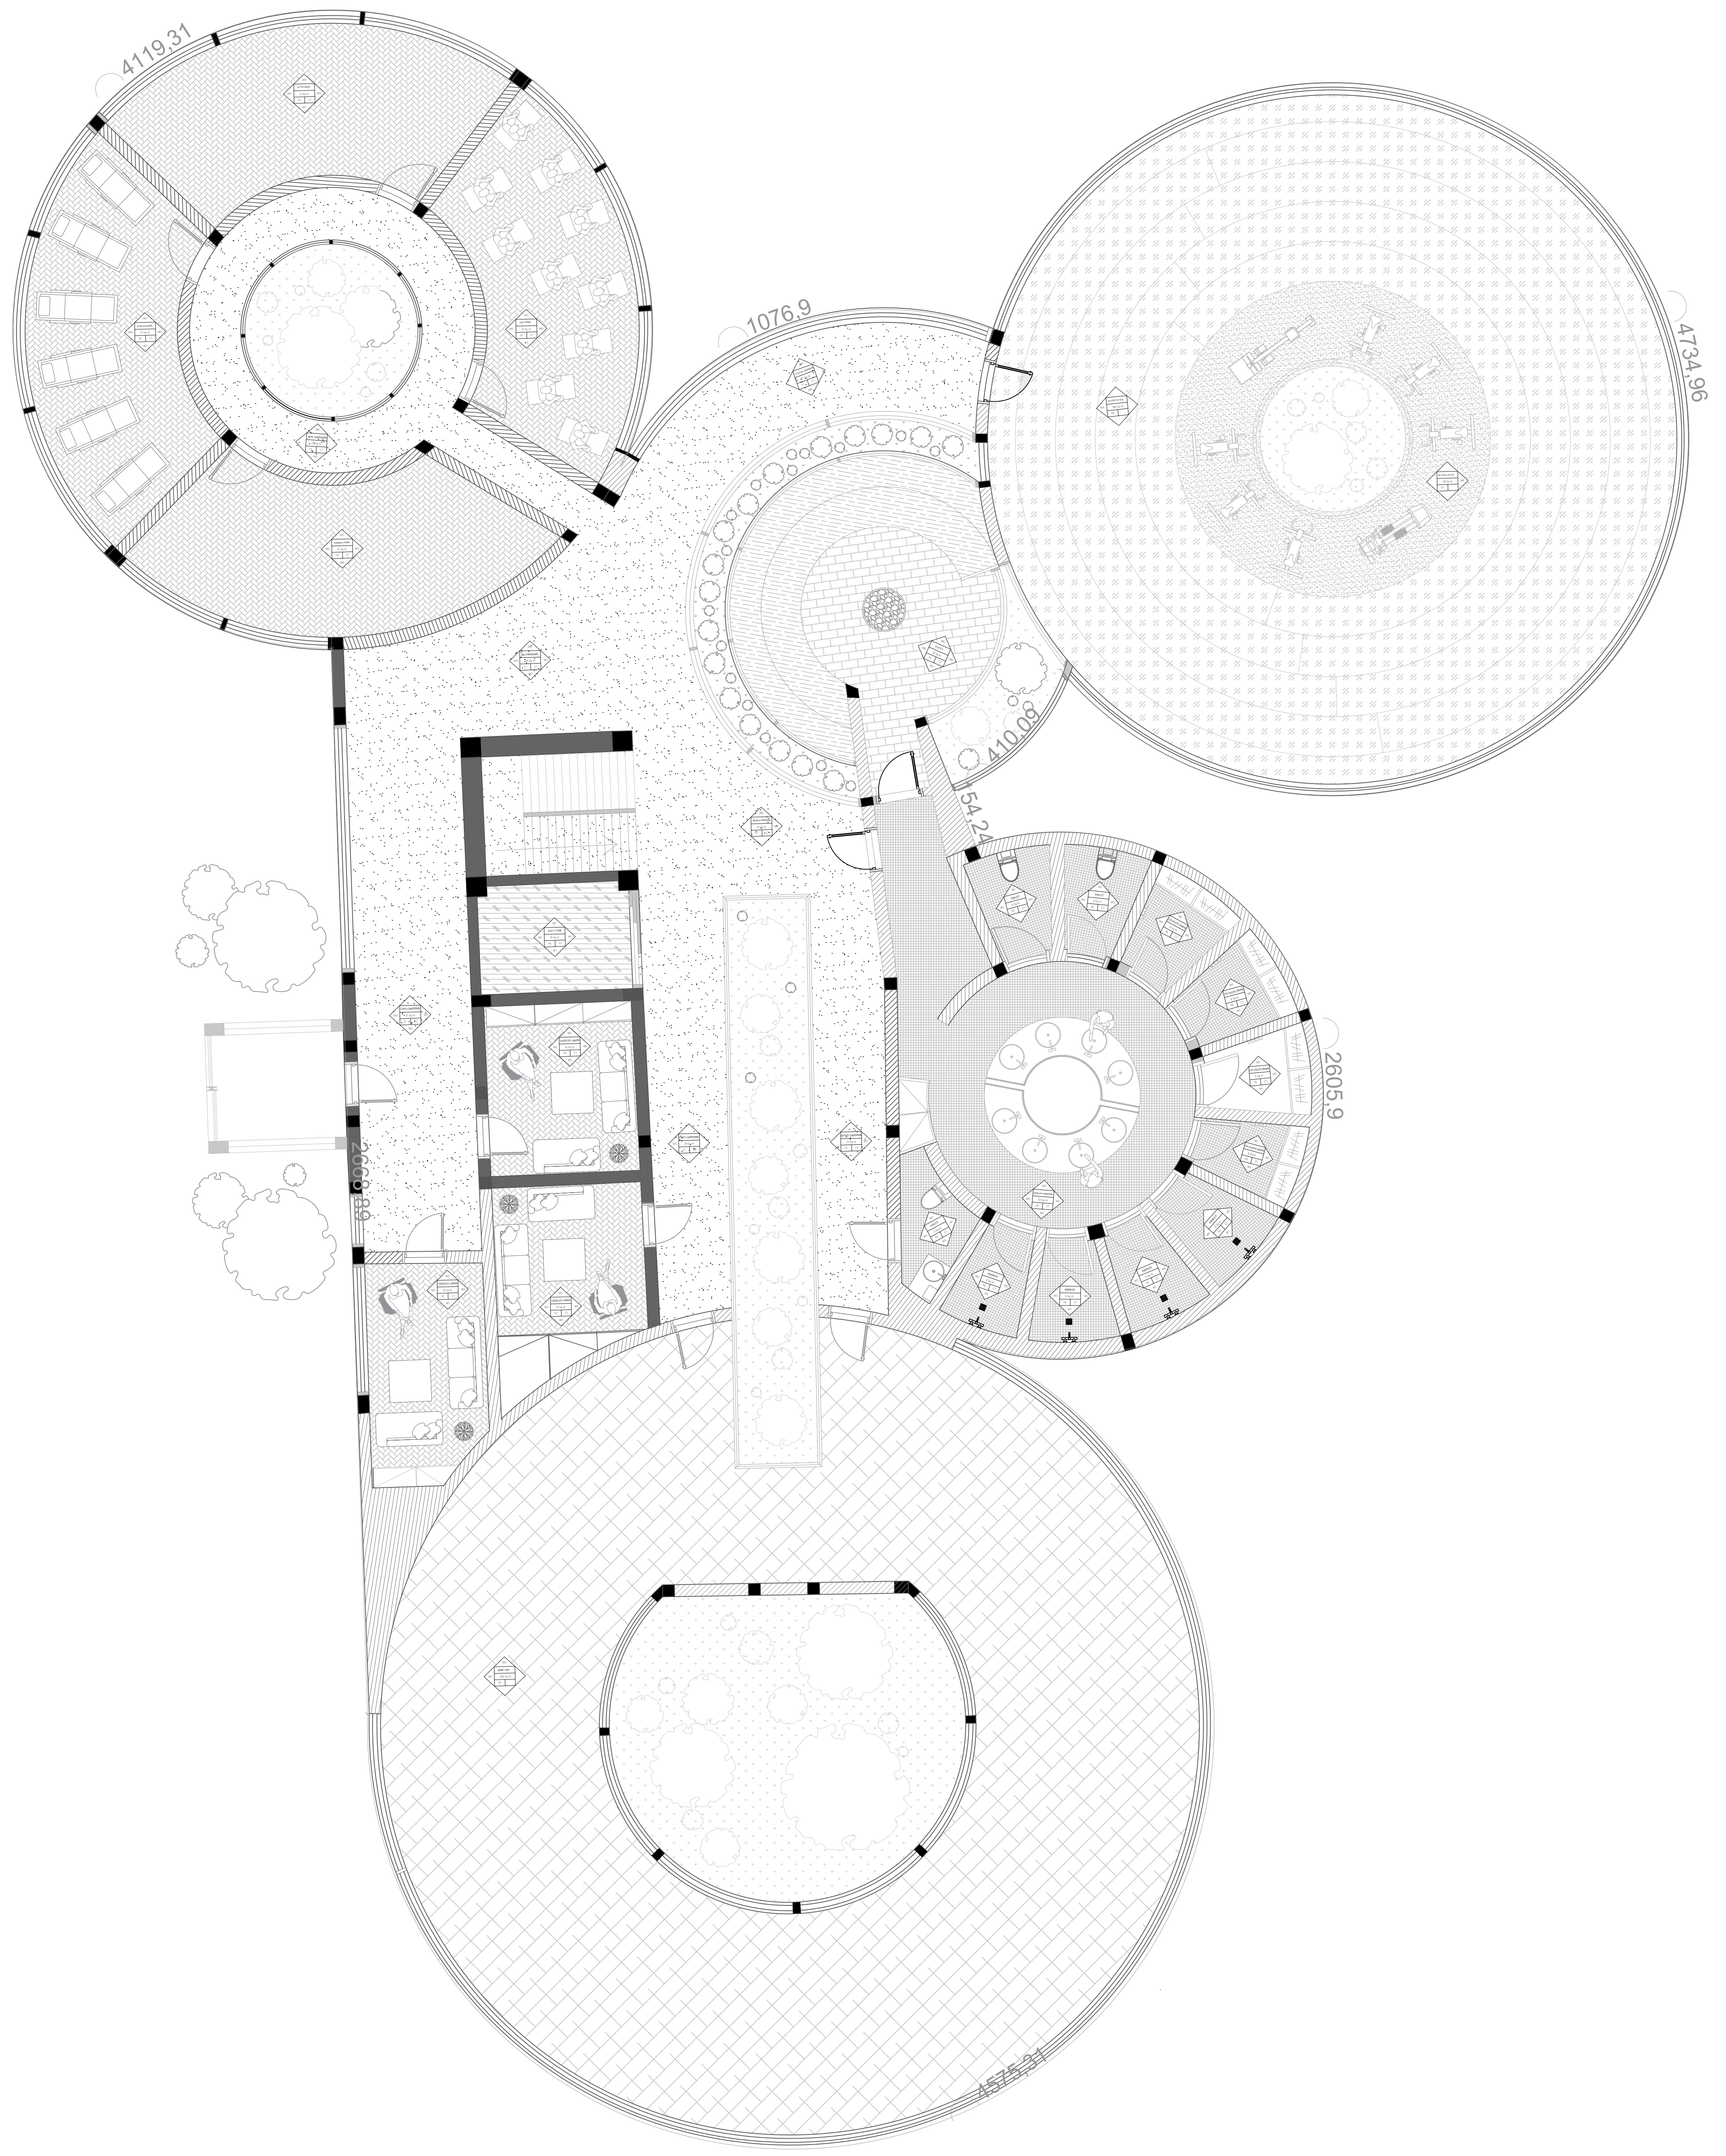

FINISHING PLAN FIRST FLOOR



WALL FINISHES


DESCRIPTION	IMAGE	QTY	UNIT	REMARKS
Light Cement		PL		Custom
Perforated metal		M		Impresso
Acrylic tile		M		Acrylic Tile
Carpet		M		Carpet
Mixed Ceiling		M		Impresso
Stone Stone		M		Stone Stone
Black/White		PT		Custom
Red/Black		M		Black/Red

WALL FINISHES


DESCRIPTION	QTY	UNIT	REMARKS
Stone	M		Stone Tile
Wood panel	M		Wood Paneling
Painting wall	M		Painting
White paint	M		Impresso
Stone	M		Custom
Mirror	M		Custom
Red/Black	M		Custom

WALL FINISHES

DESCRIPTION	IMAGE	QTY	UNIT	REMARKS
White paint		M		Impresso
Wood panel		M		Wood Paneling
Black/White		M		Custom

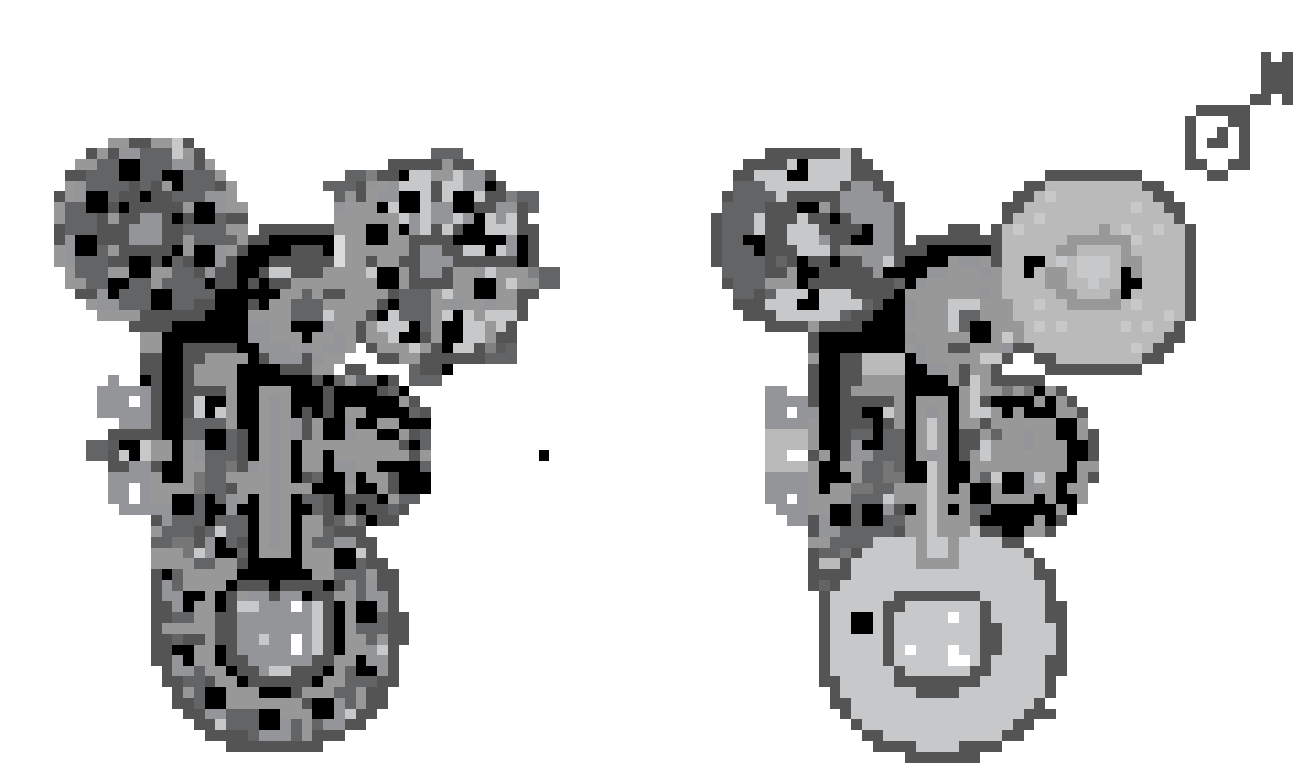




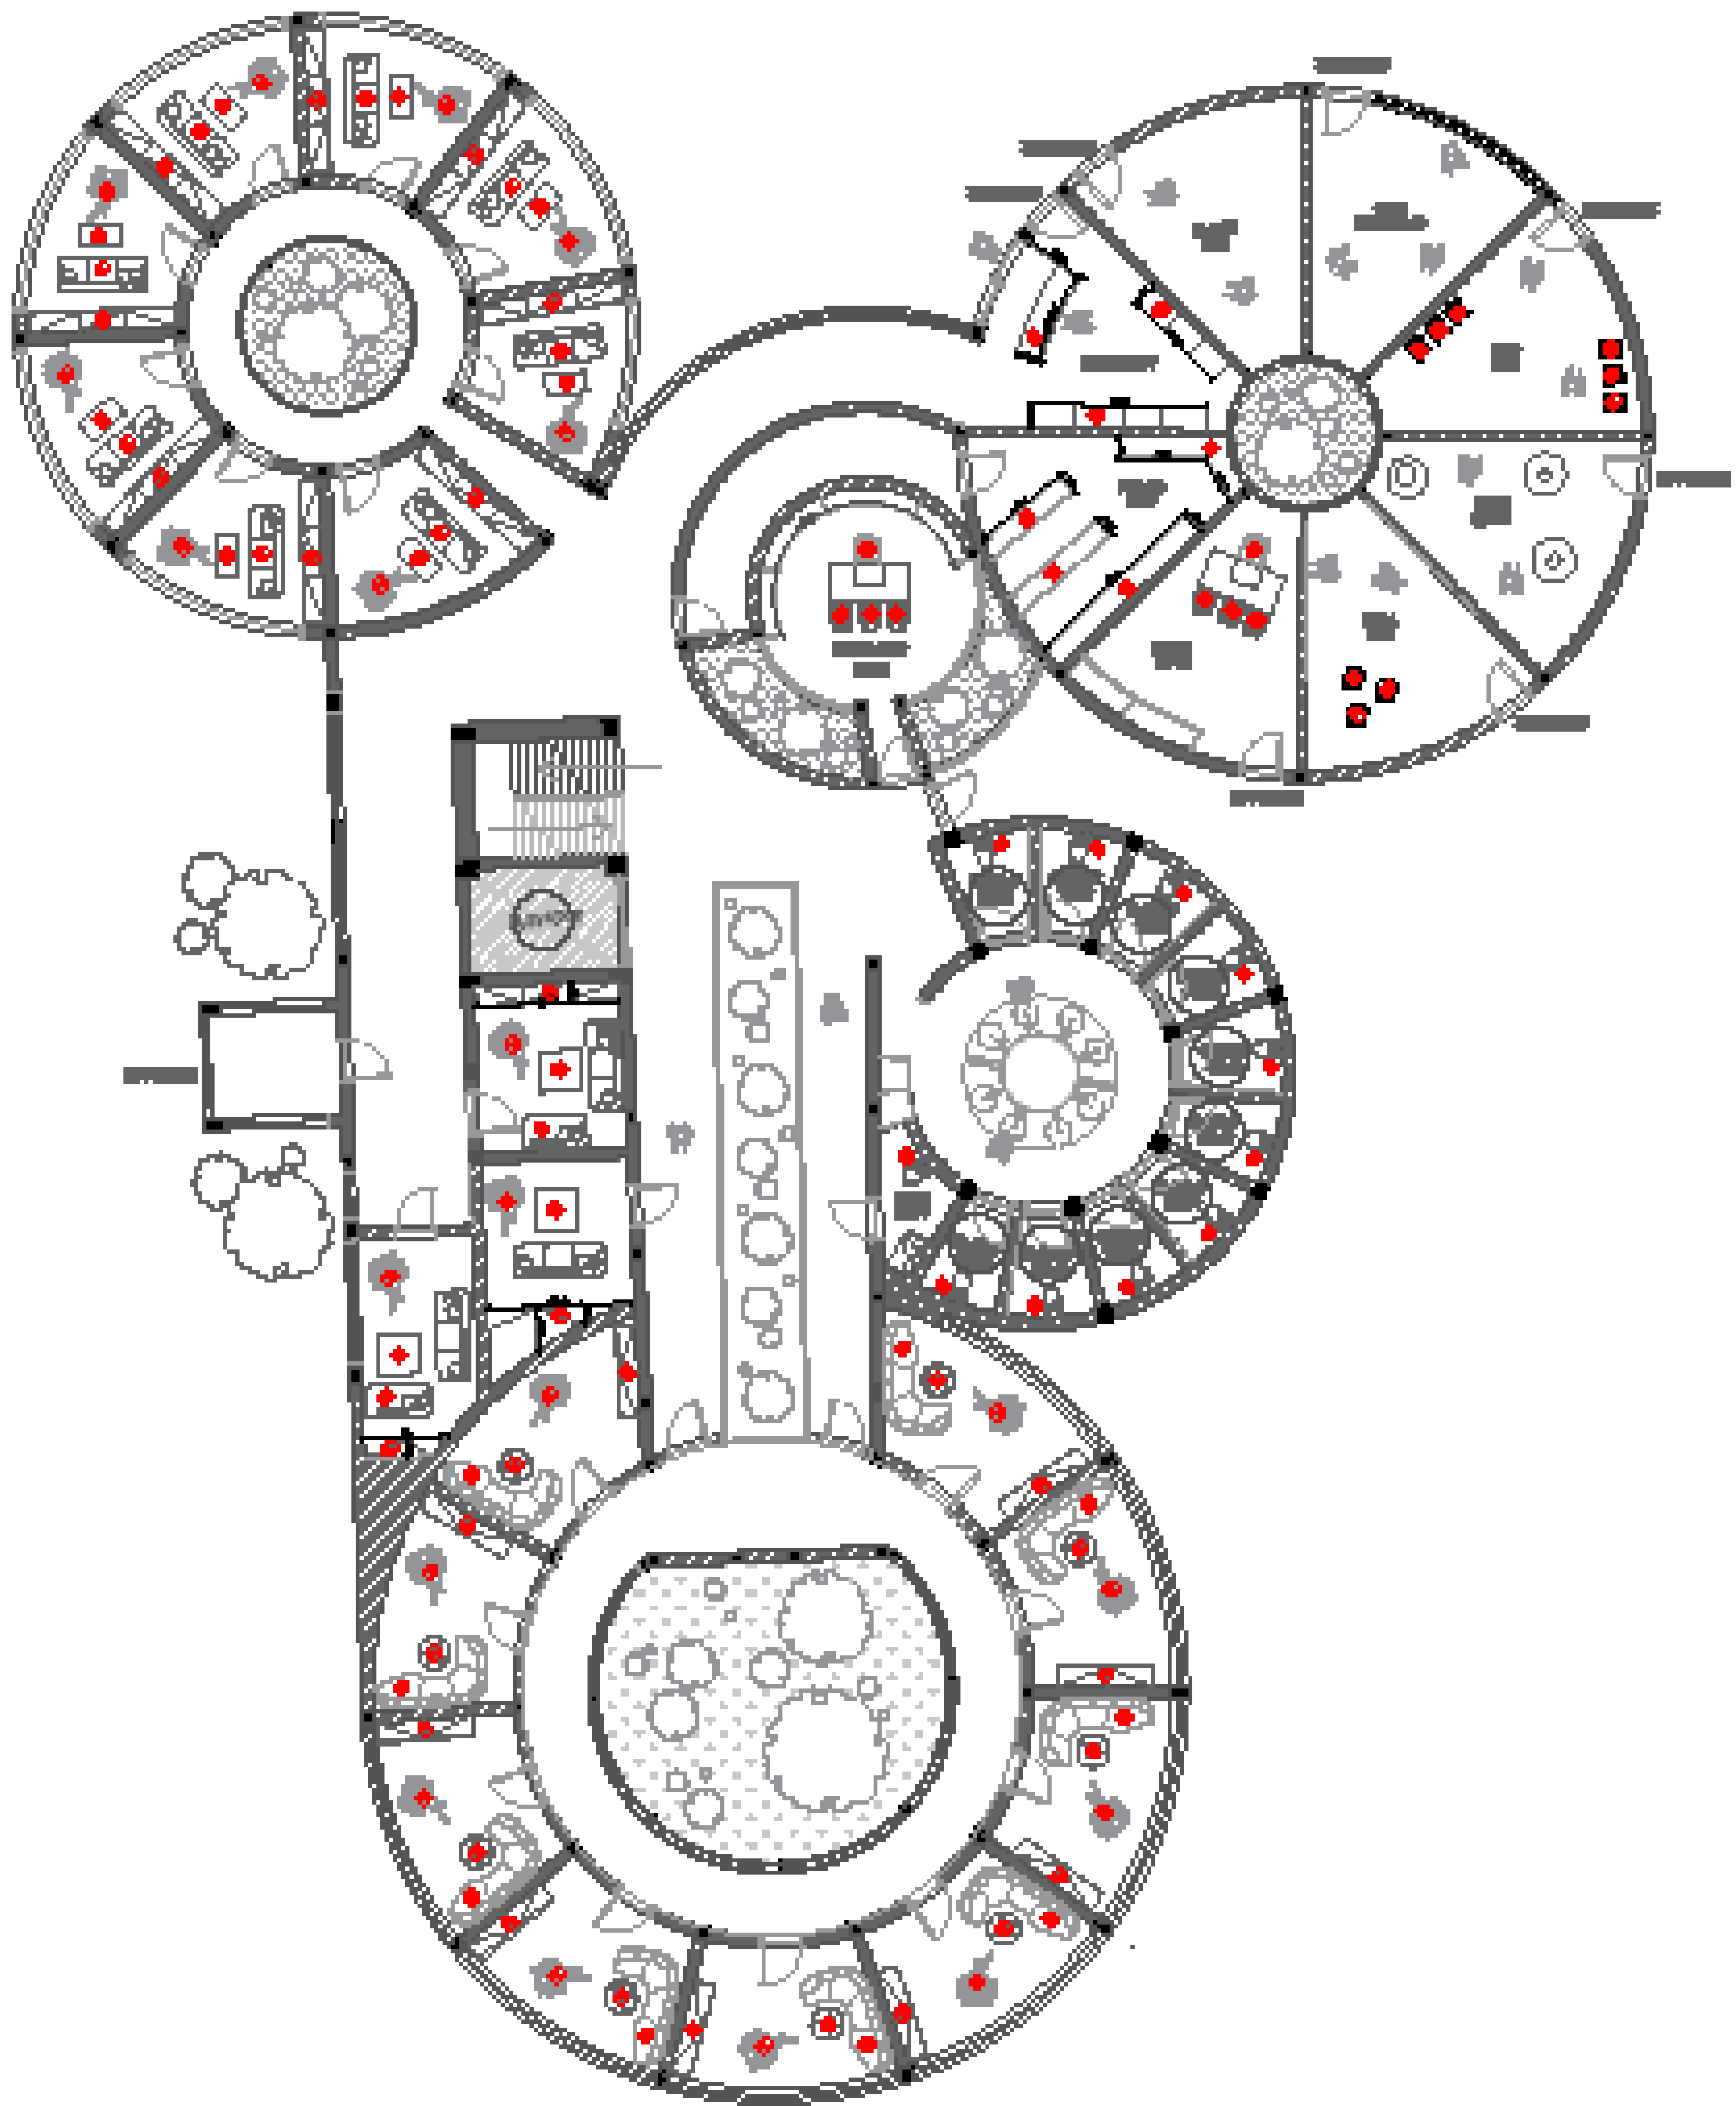

**GROUND FLOOR FINISHING PLAN**



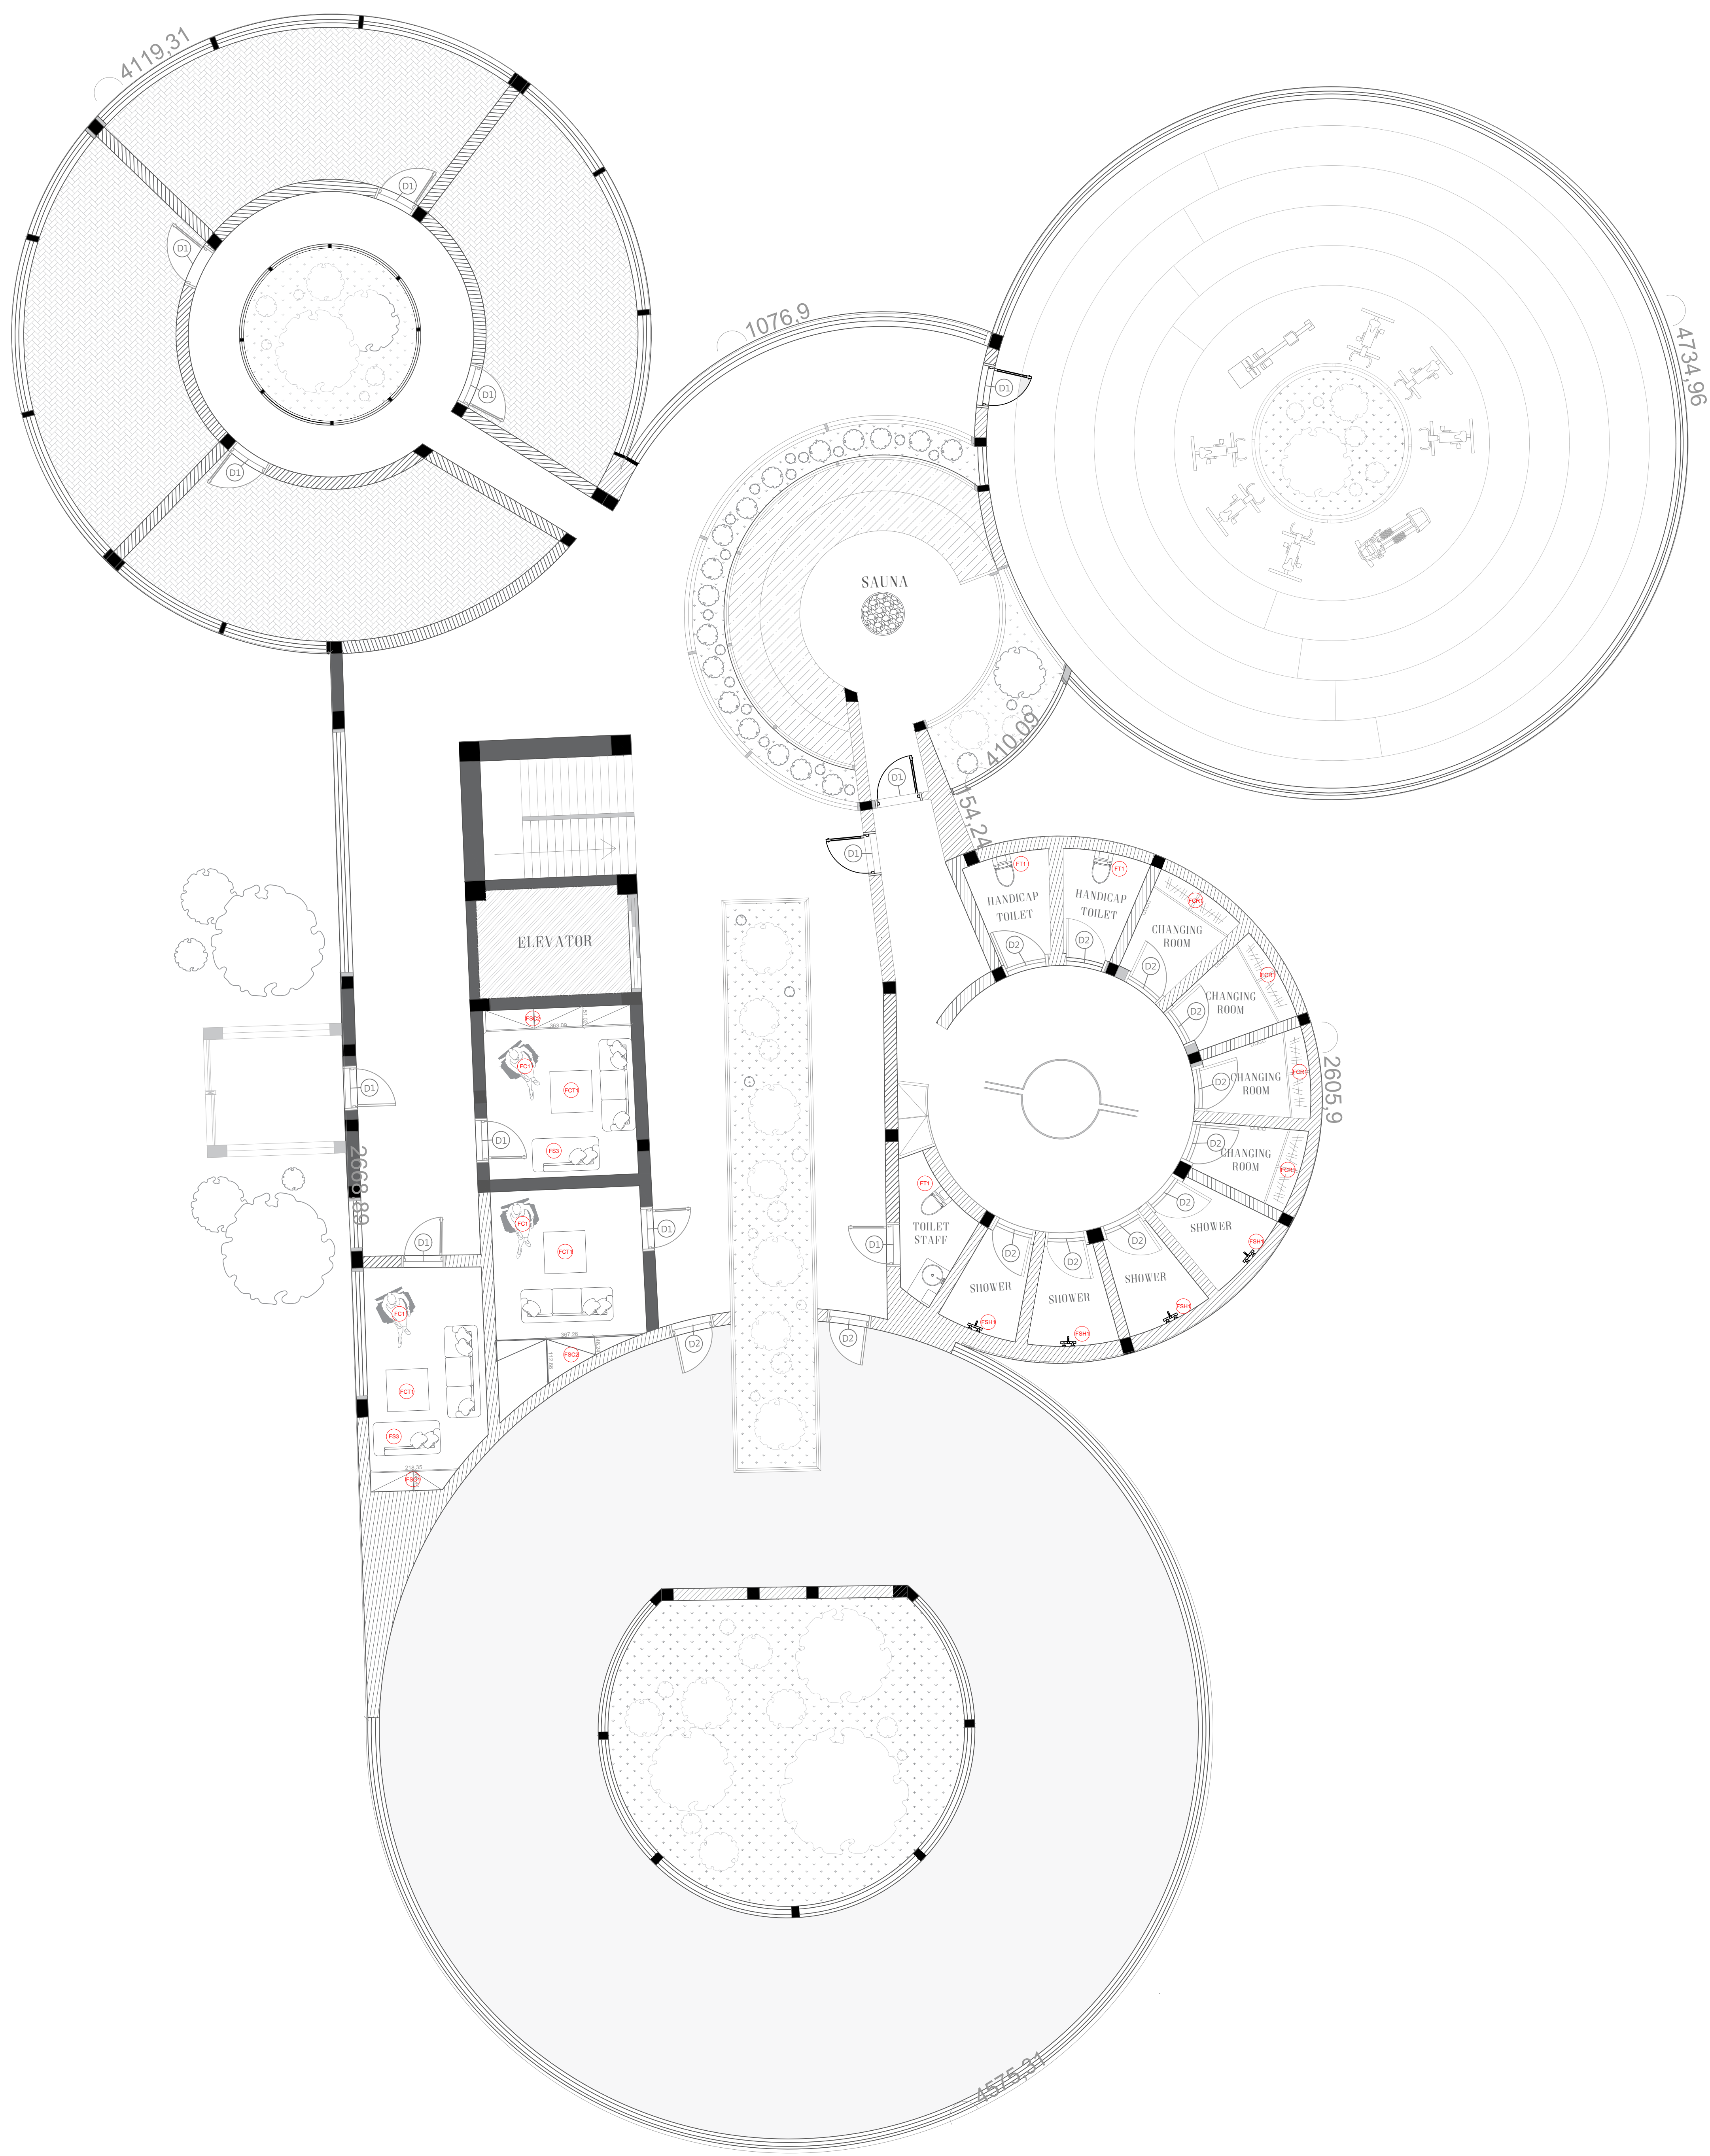

## FIRST FLOOR FINISHING PLAN

Office Address :  
Camino Hoyanca, s/n, 29110 Monda, Málaga

Site Address :  
Terreno SUP.R.16, 114, Coin, Málaga, Spain

Client Address :  
Vicarage St, Luton LU1 3JU, United Kingdom

Drawn by : Nicoline Noer Moensted

Page Number : 25

Project : Furniture Plan First Floor


Scale : 1 : 75

001-INT-A-RTC-SFF-01

# SFF-01


Date : 14. 12. 21

1m 3m 3m 8m 10m

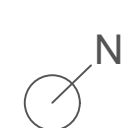

# NNM



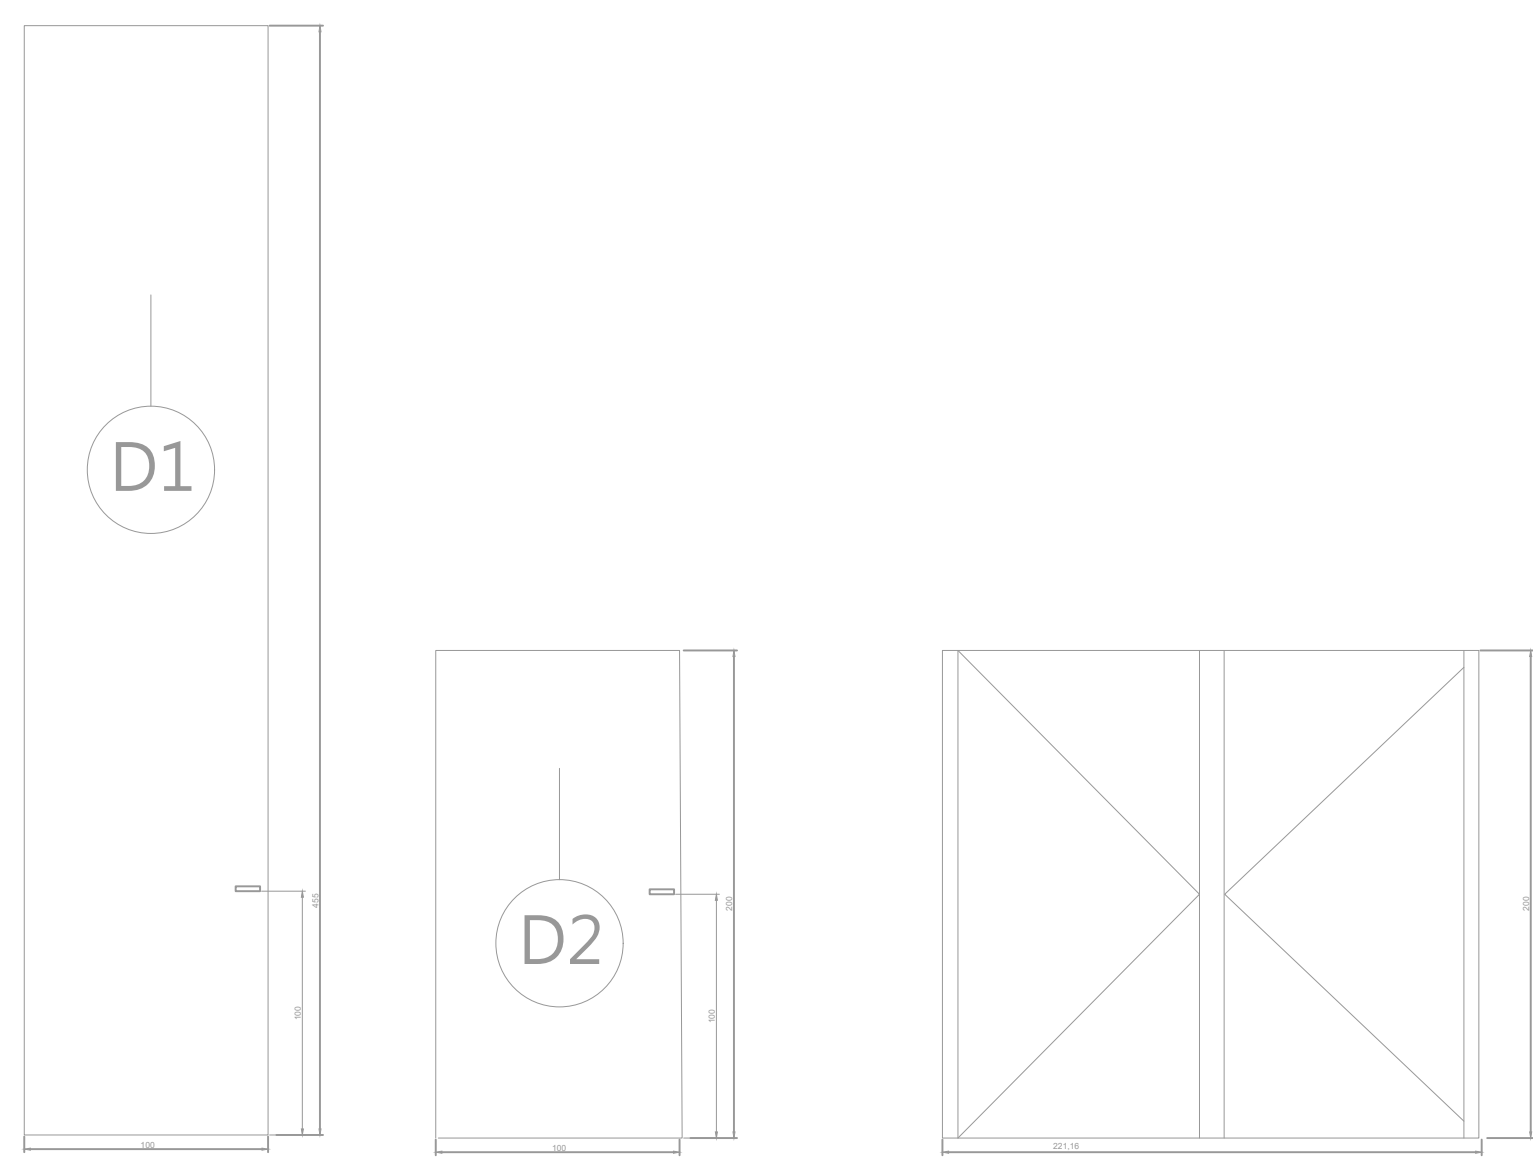

FURNITURE AND DOOR SCHEDULE

	D1		H455 x W100	Nicoline	wood	300 €	40	12.000€
	D2		H200 x W100	Nicoline	white	150 €	28	1.400 €
	D3		H200 x W260	Nicoline	Glass	1.265 €	1	1.265 €

FURNITURE	CODE	FURNITURE	MEASUREMENTS	BRAND	COLOUR	PRICE	AMOUNT	TOTAL PRICE
	FS1		H40 x L3 x D100	1stDIBS	white	10.932,79 €	8	87.462,32 €
	FS2		W 354 x D 162	B&B italia	olive, dark emerald, gray, navy	17.670,62 €	9	159.035,58 €
	FS3		93 x 63 x 42 x 130	Pamono	white	11.000 €	4	44.000 €
	FCT1		D100 X W100 X H38	1stDIBS	silver	9.800 €	6	58.800 €
	FCT2		D90 X W140 X H35	1stDIBS	off white stone	5.376 €	9	48.384 €
	FCT3		L100 X W60 X H27	By flou	black	1.999,34 €	8	15.994,72 €
	FC1		W 84 x D 34 x L 56	Vitra	66 black	9.415 €	23	216.545 €
	FC2		H74 x W69 x D76	1stDIBS	black and brown	14.400 €	6	86.400 €
	FC3		H76 x W70 x D70	1stDIBS	black	7.900 €	2	15.800 €
	FC4		H40 x W50 x D70	1stDIBS	Rose glass	8.064,99 €	9	72.584,91 €
	FSC1		W34 x W170 x D45	Maisons	black	369 €	11	4.059 €
	FSC2		Custom	Nicoline	white	300 €	12	3.600 €
	FSC3		Custom	Nicoline	white	600 €	2	1.800 €
	FSC4		Custom	Nicoline	white	450 €	5	2.250 €
	FCR1		L220 x W60 x H200	Alibaba	Black and gold	270 €	4	1.080 €
	FT1		555 x 360 x 350	BERNSTEIN bathshop	white	70 €	18	1.260 €
	FSH1		L85 x R20	BERNSTEIN bathshop	silver	193€	4	772 €

